

CIVIC SQUARE
CONDOS & GARAGE
AT CARMEL CITY CENTER



1 West Elevation
A1 SCALE: NTS

- Level 4
EL: 32'-8"
- Level 3
EL: 22'-0"
- Level 2
EL: 11'-4"
- Level 1
EL: 0'-0"



2 North Elevation
A1 SCALE: NTS





Looking South-East from Veterans Way Garage



Aerial Looking South-East From Veterans Way Garage



Looking North-East From Veterans Way



Looking East From Veterans Way




Aerial Looking North-East from Veterans Way & Civic Square



Aerial Looking South-West from Monon Green Blvd





Looking East from Veterans Way

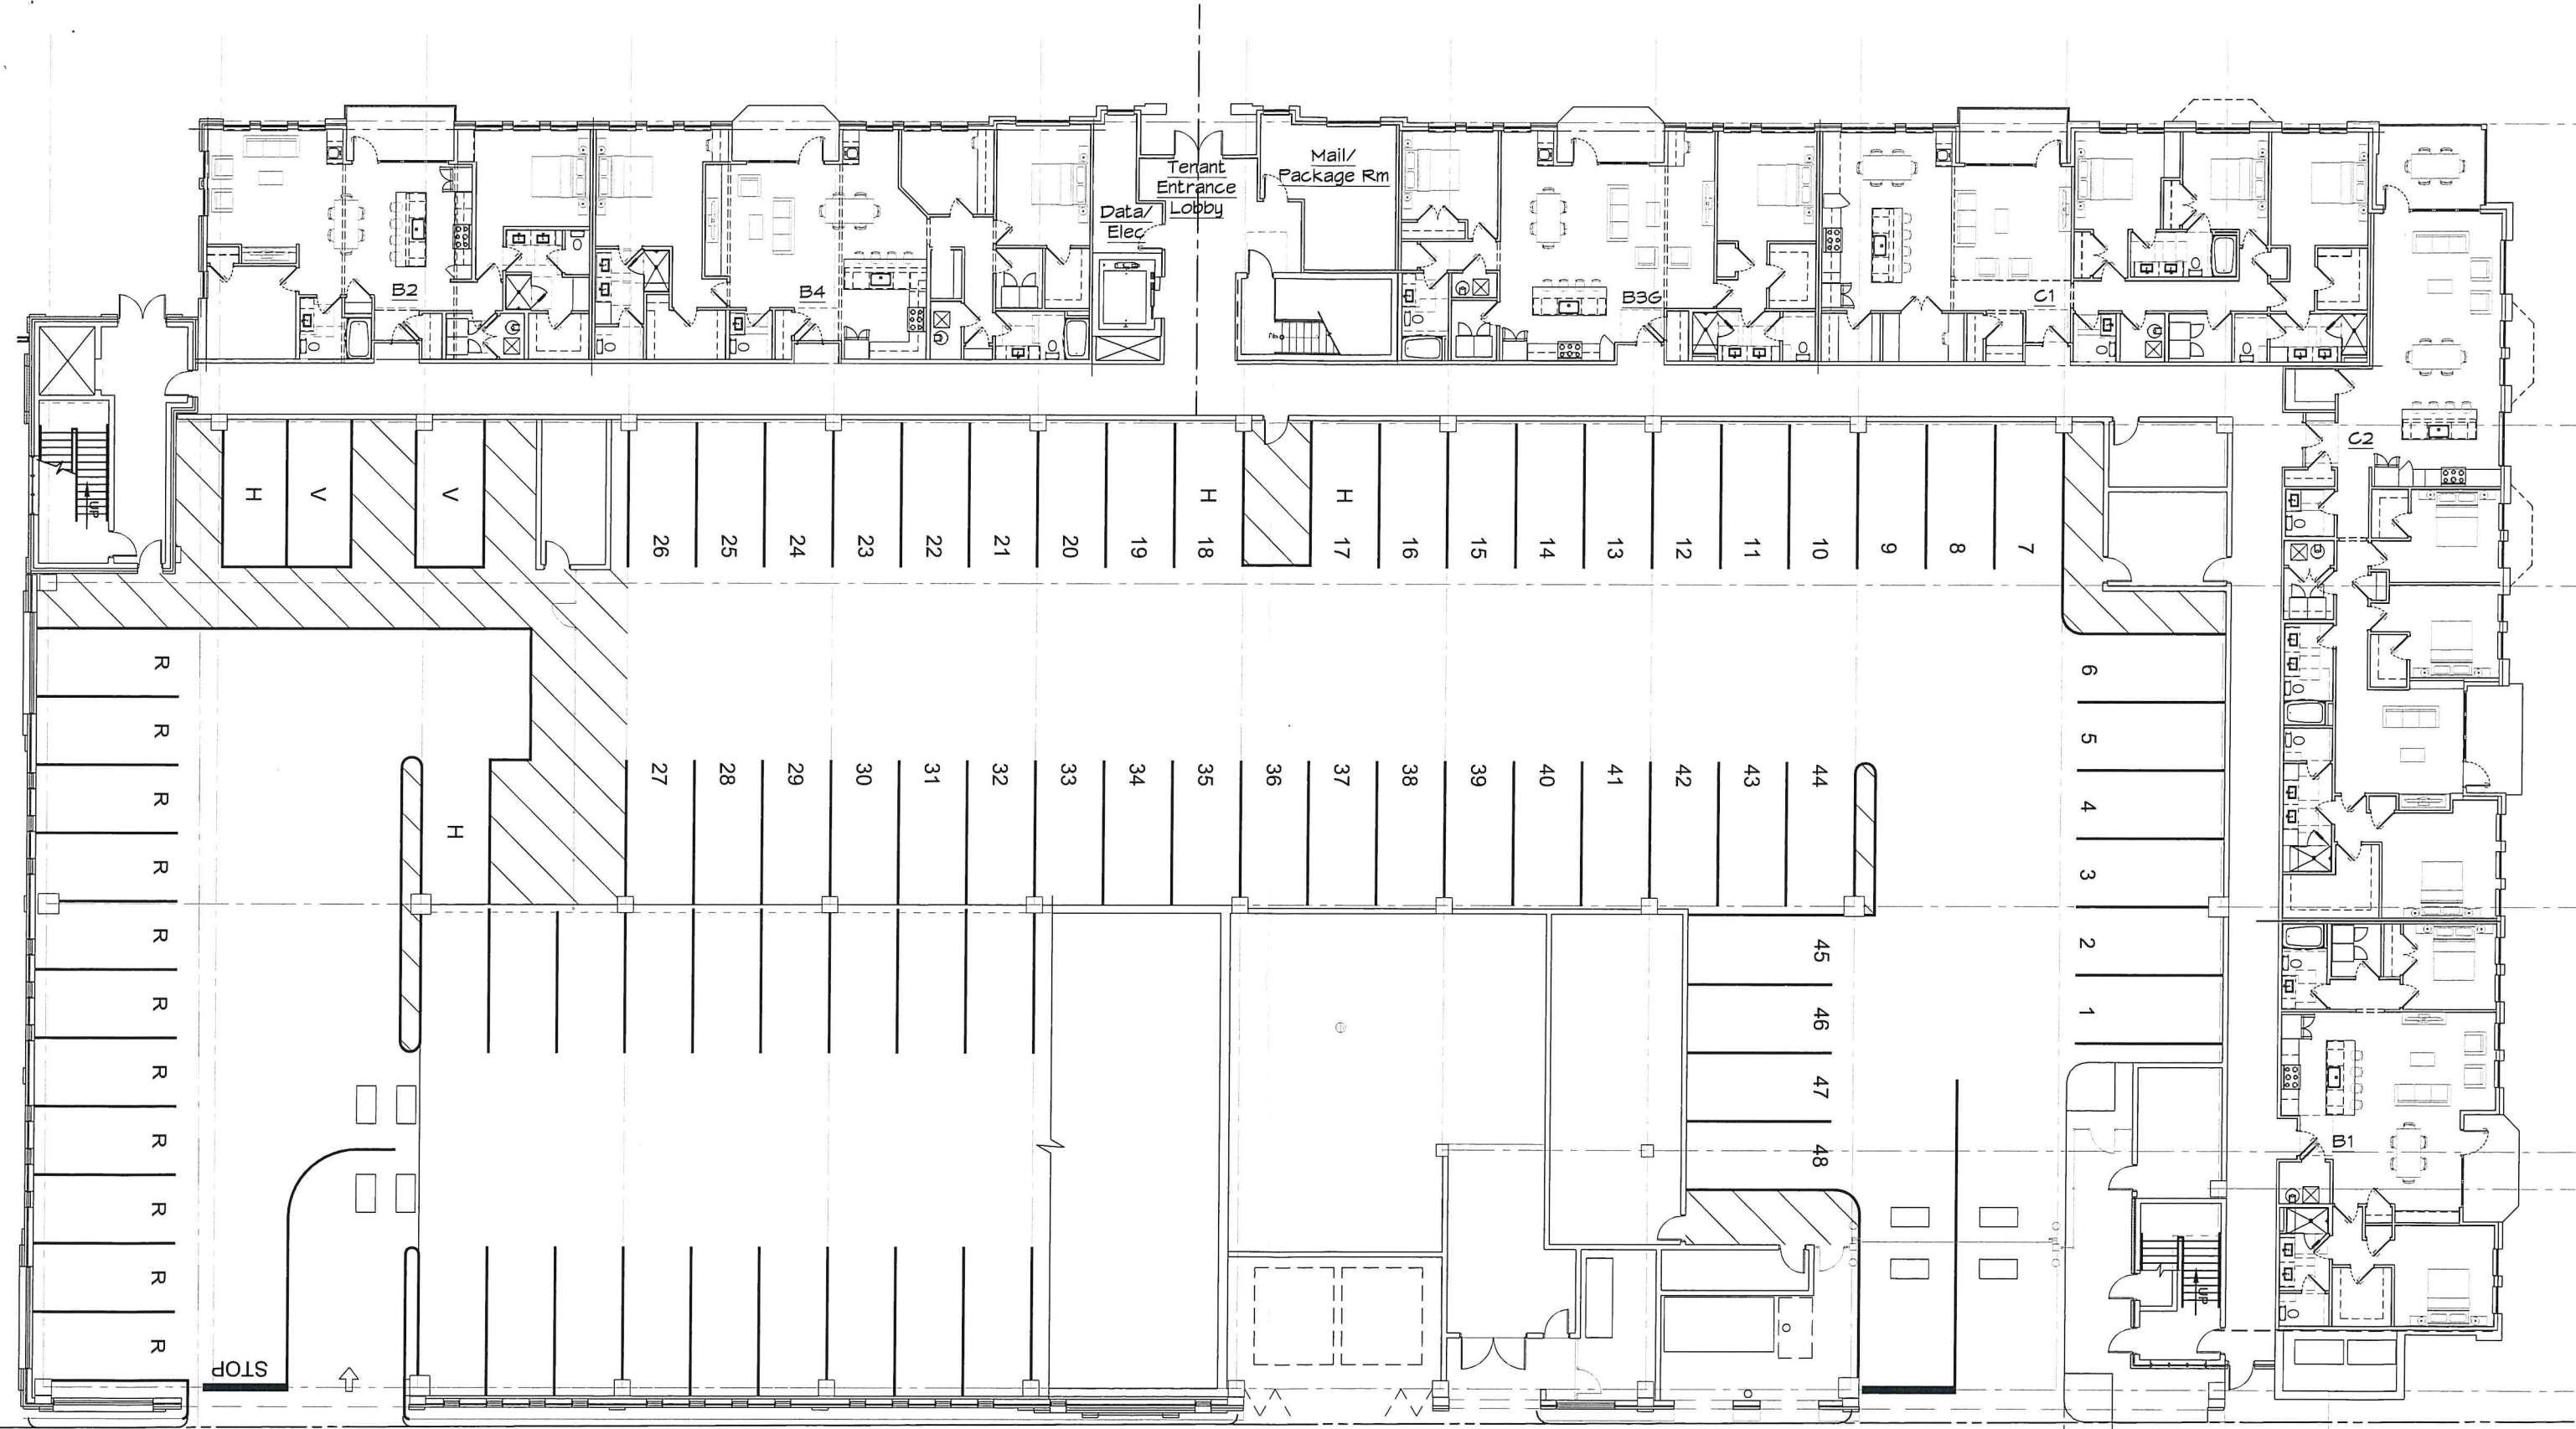

First Floor Plan


1"=20'-0"

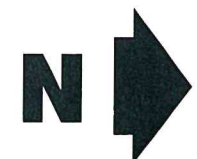


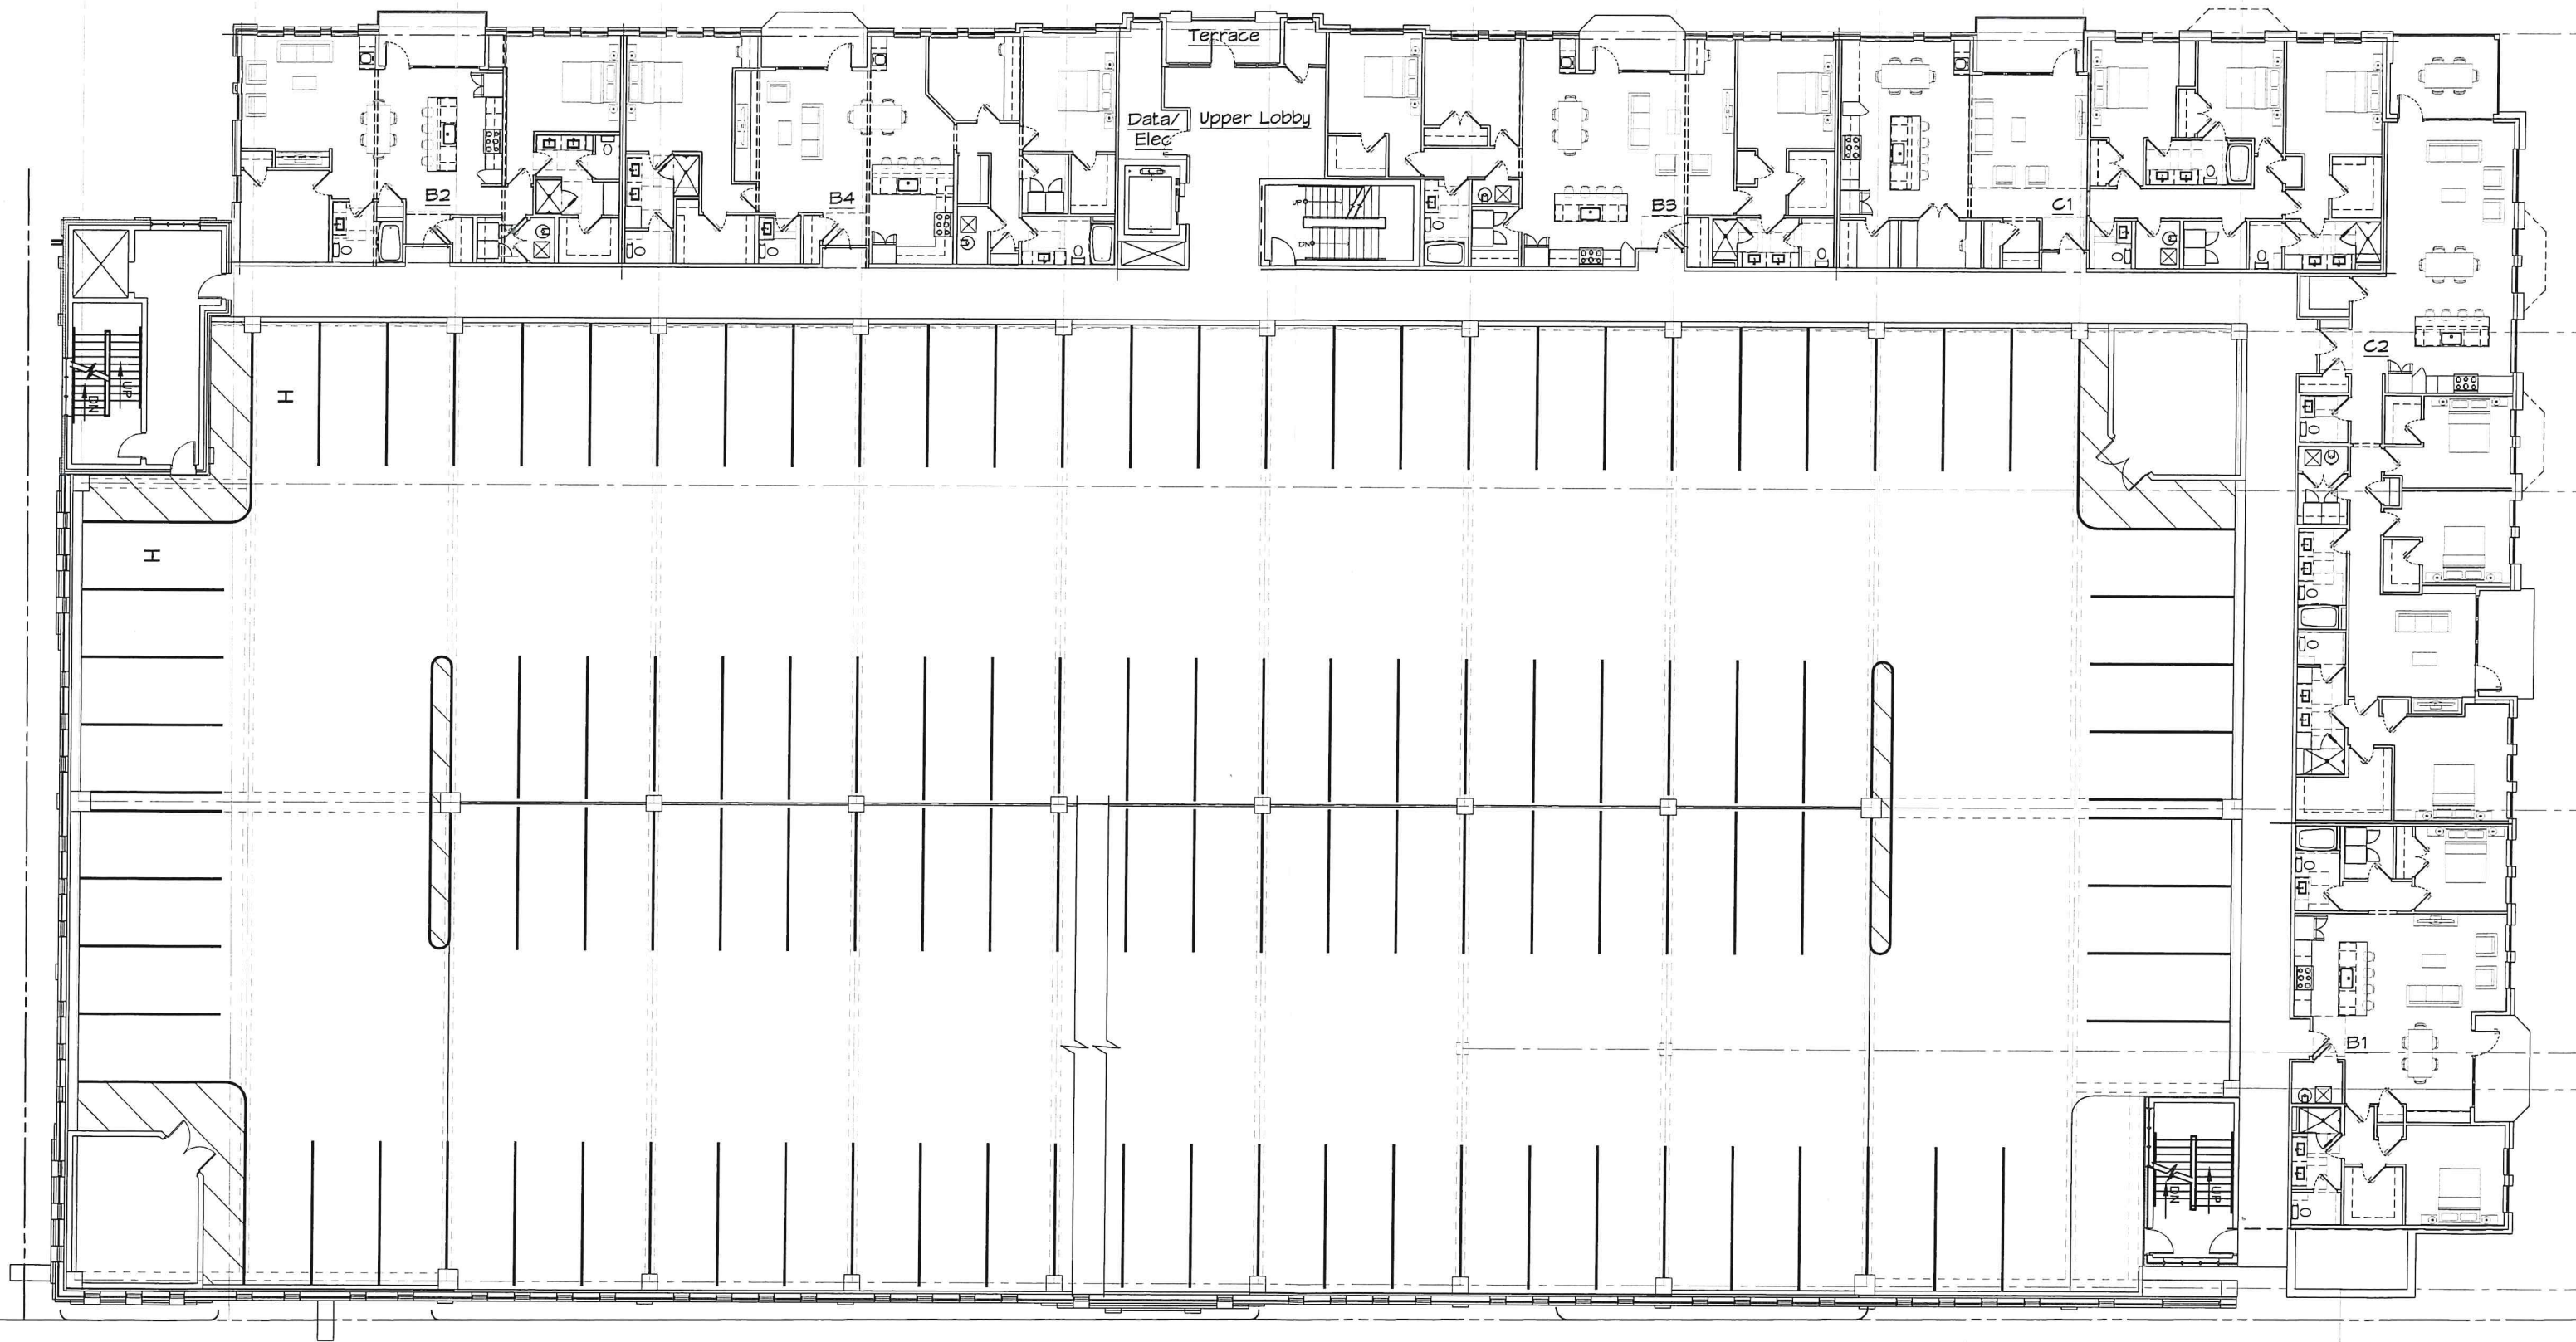

Second Floor Plan
Option "A"

1"=20'-0"

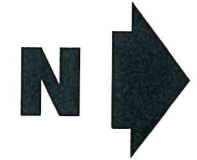


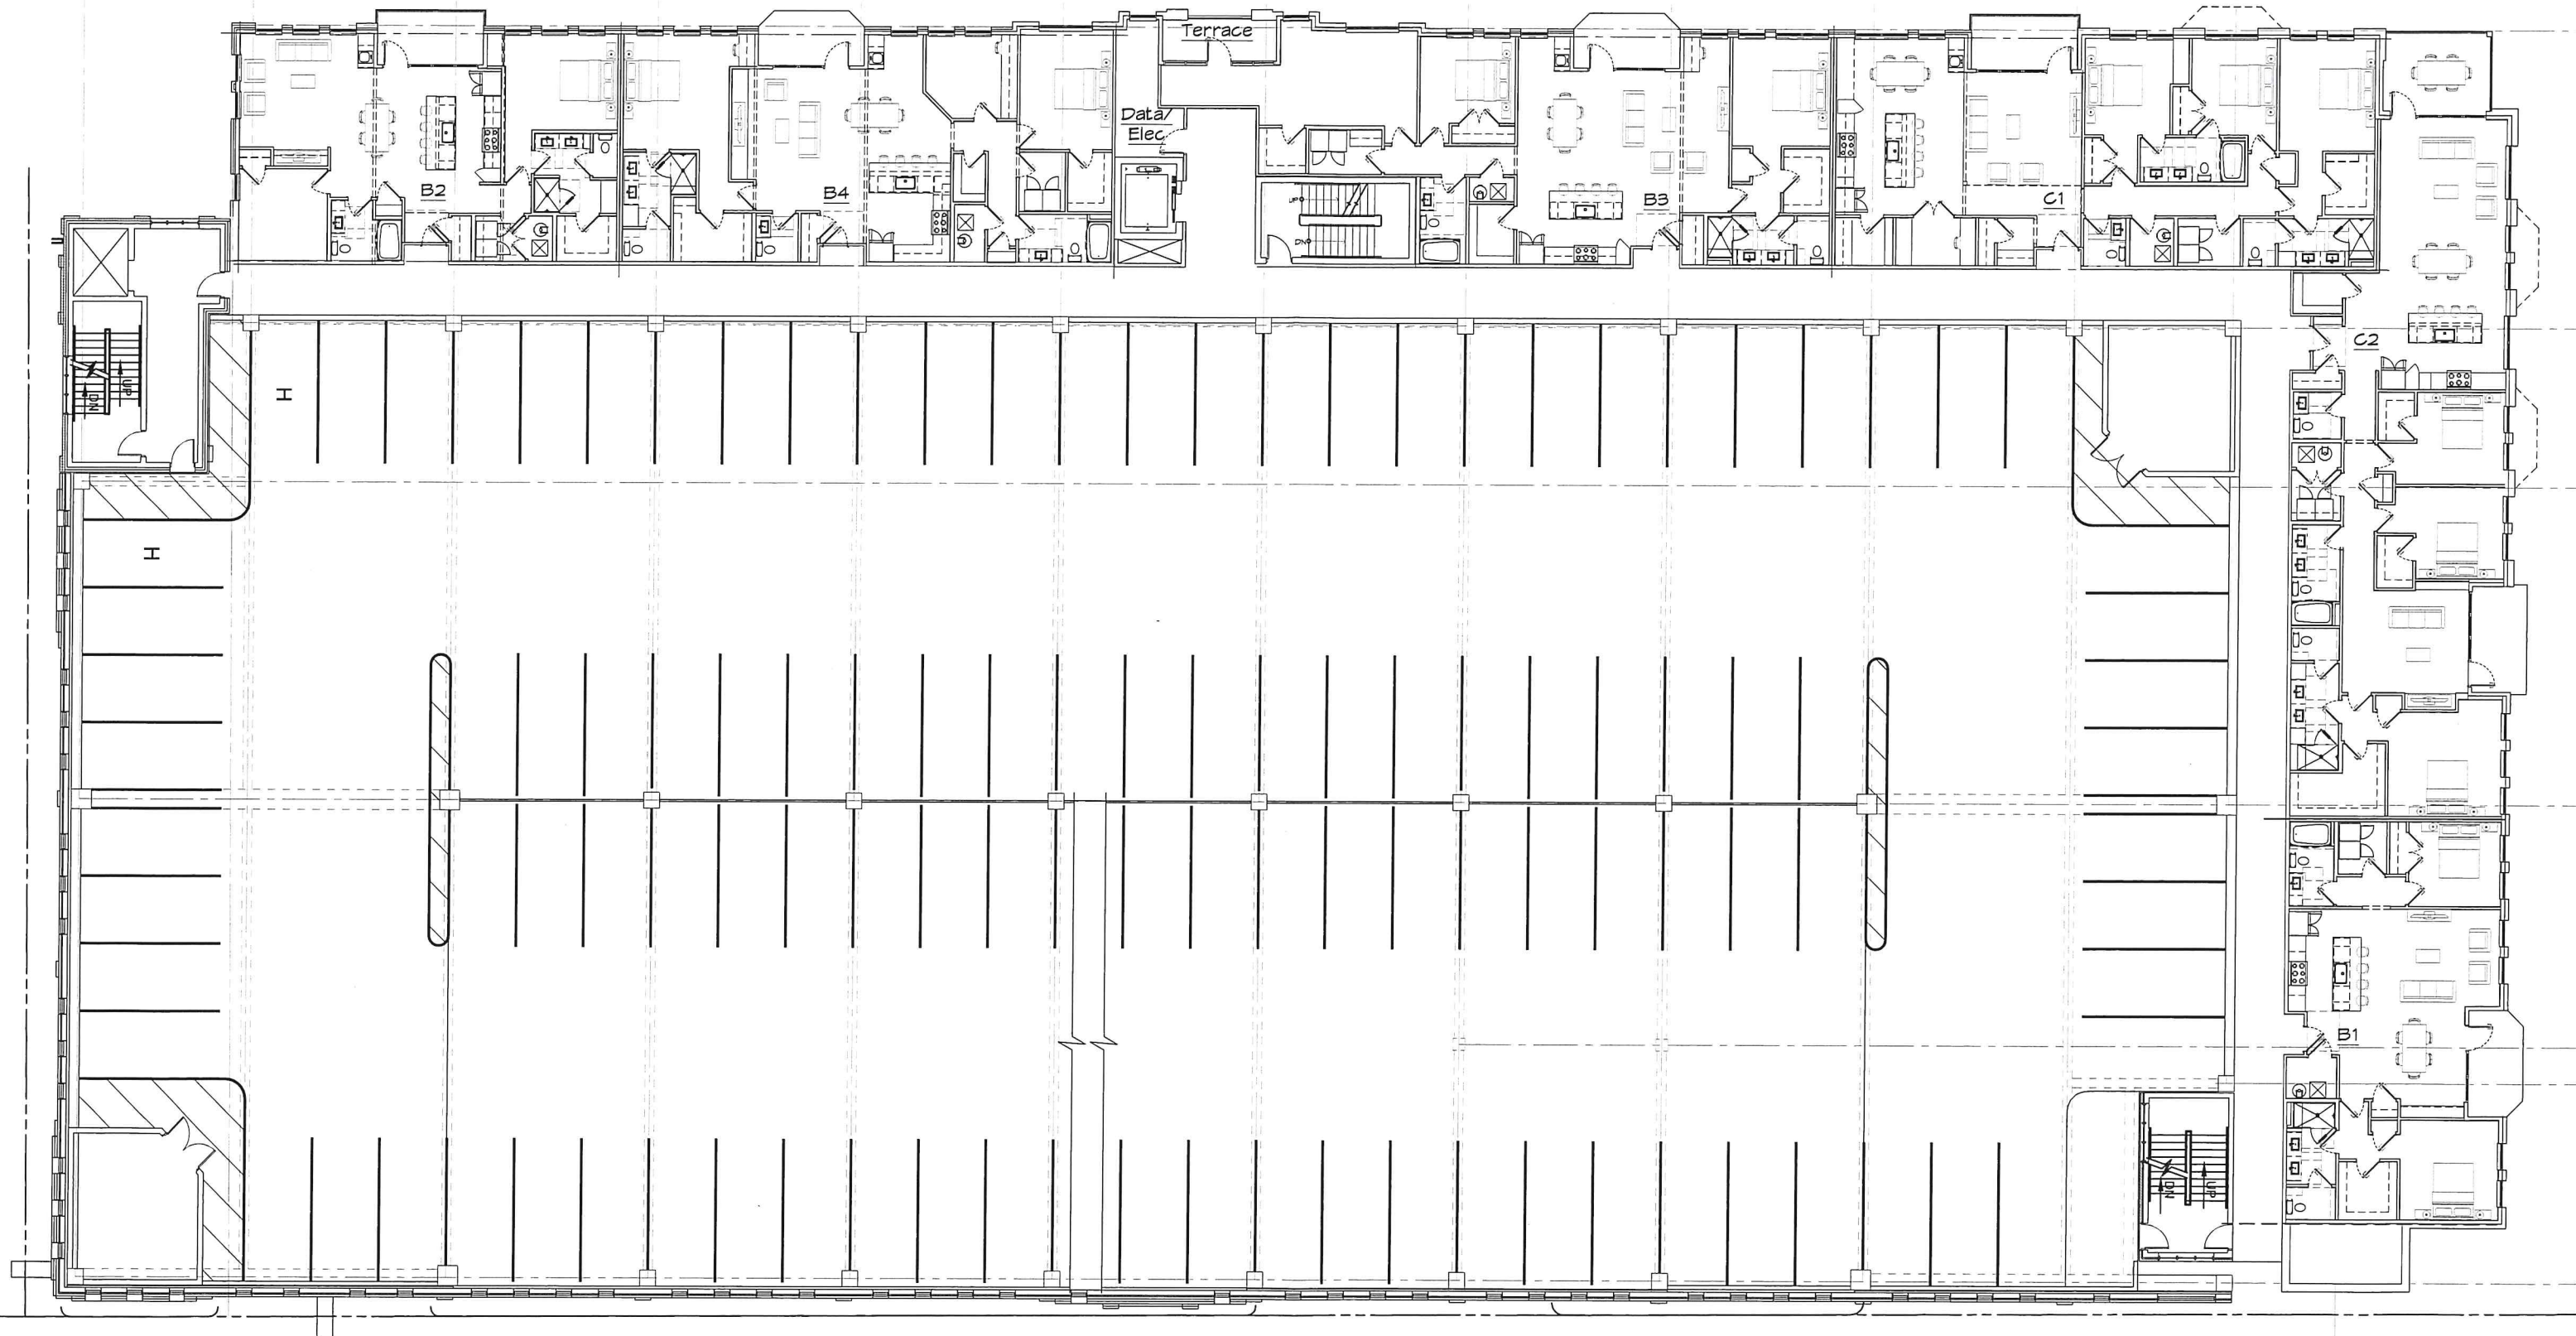

Second Floor Plan
Option "B"

1"=20'-0"



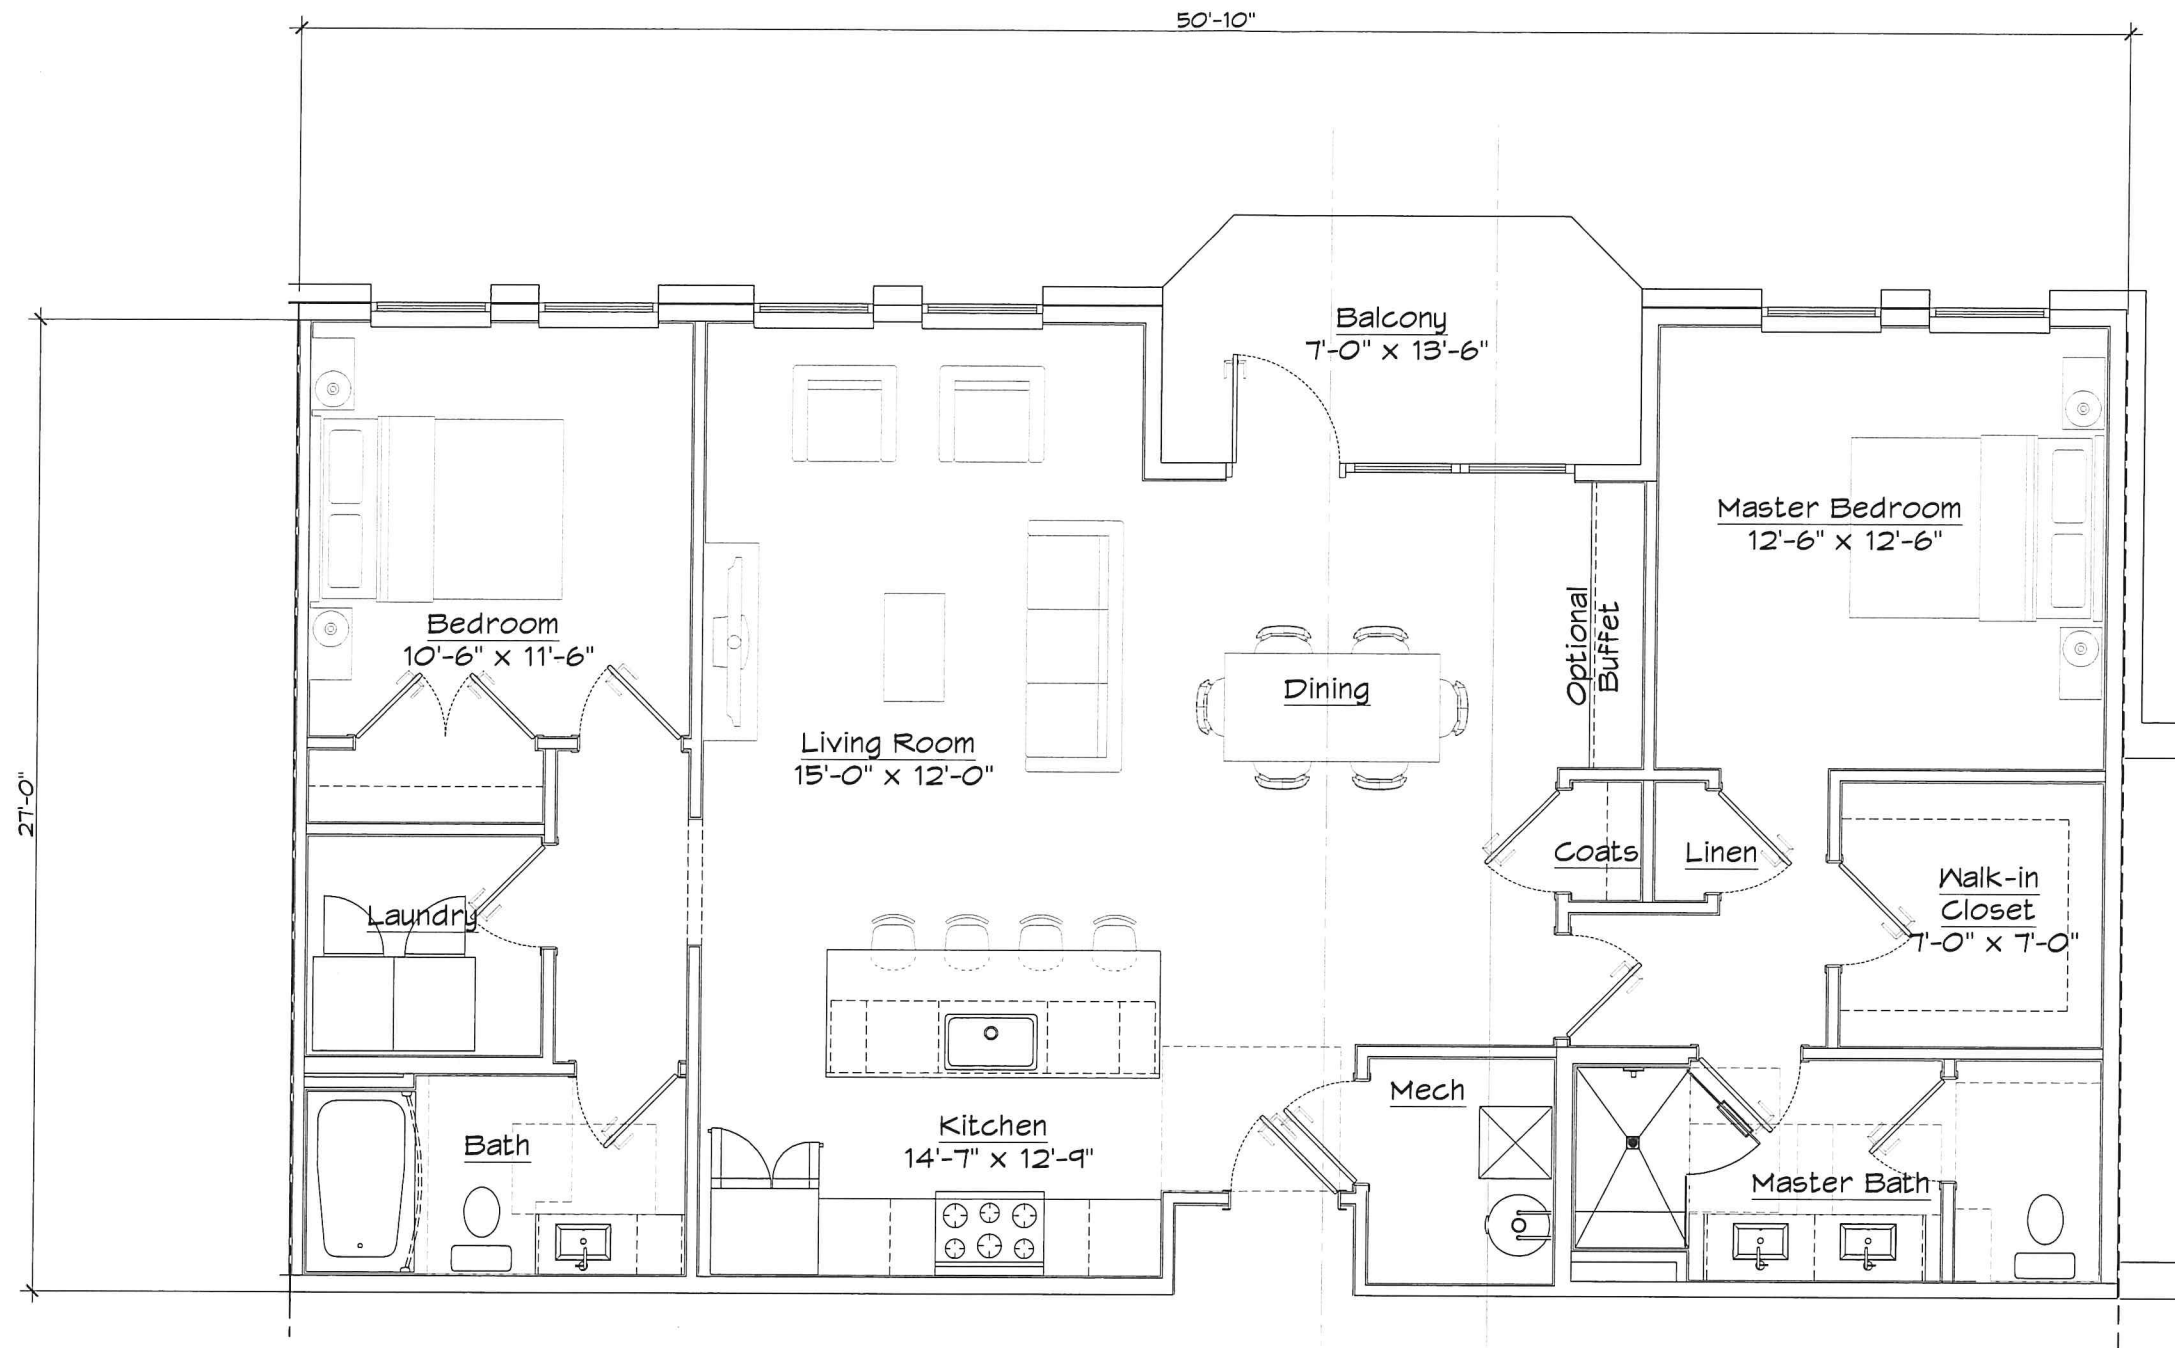


01

CONDO UNIT B1 FLOOR PLAN

1298 NSF

SCALE: 3/16" = 1'-0"

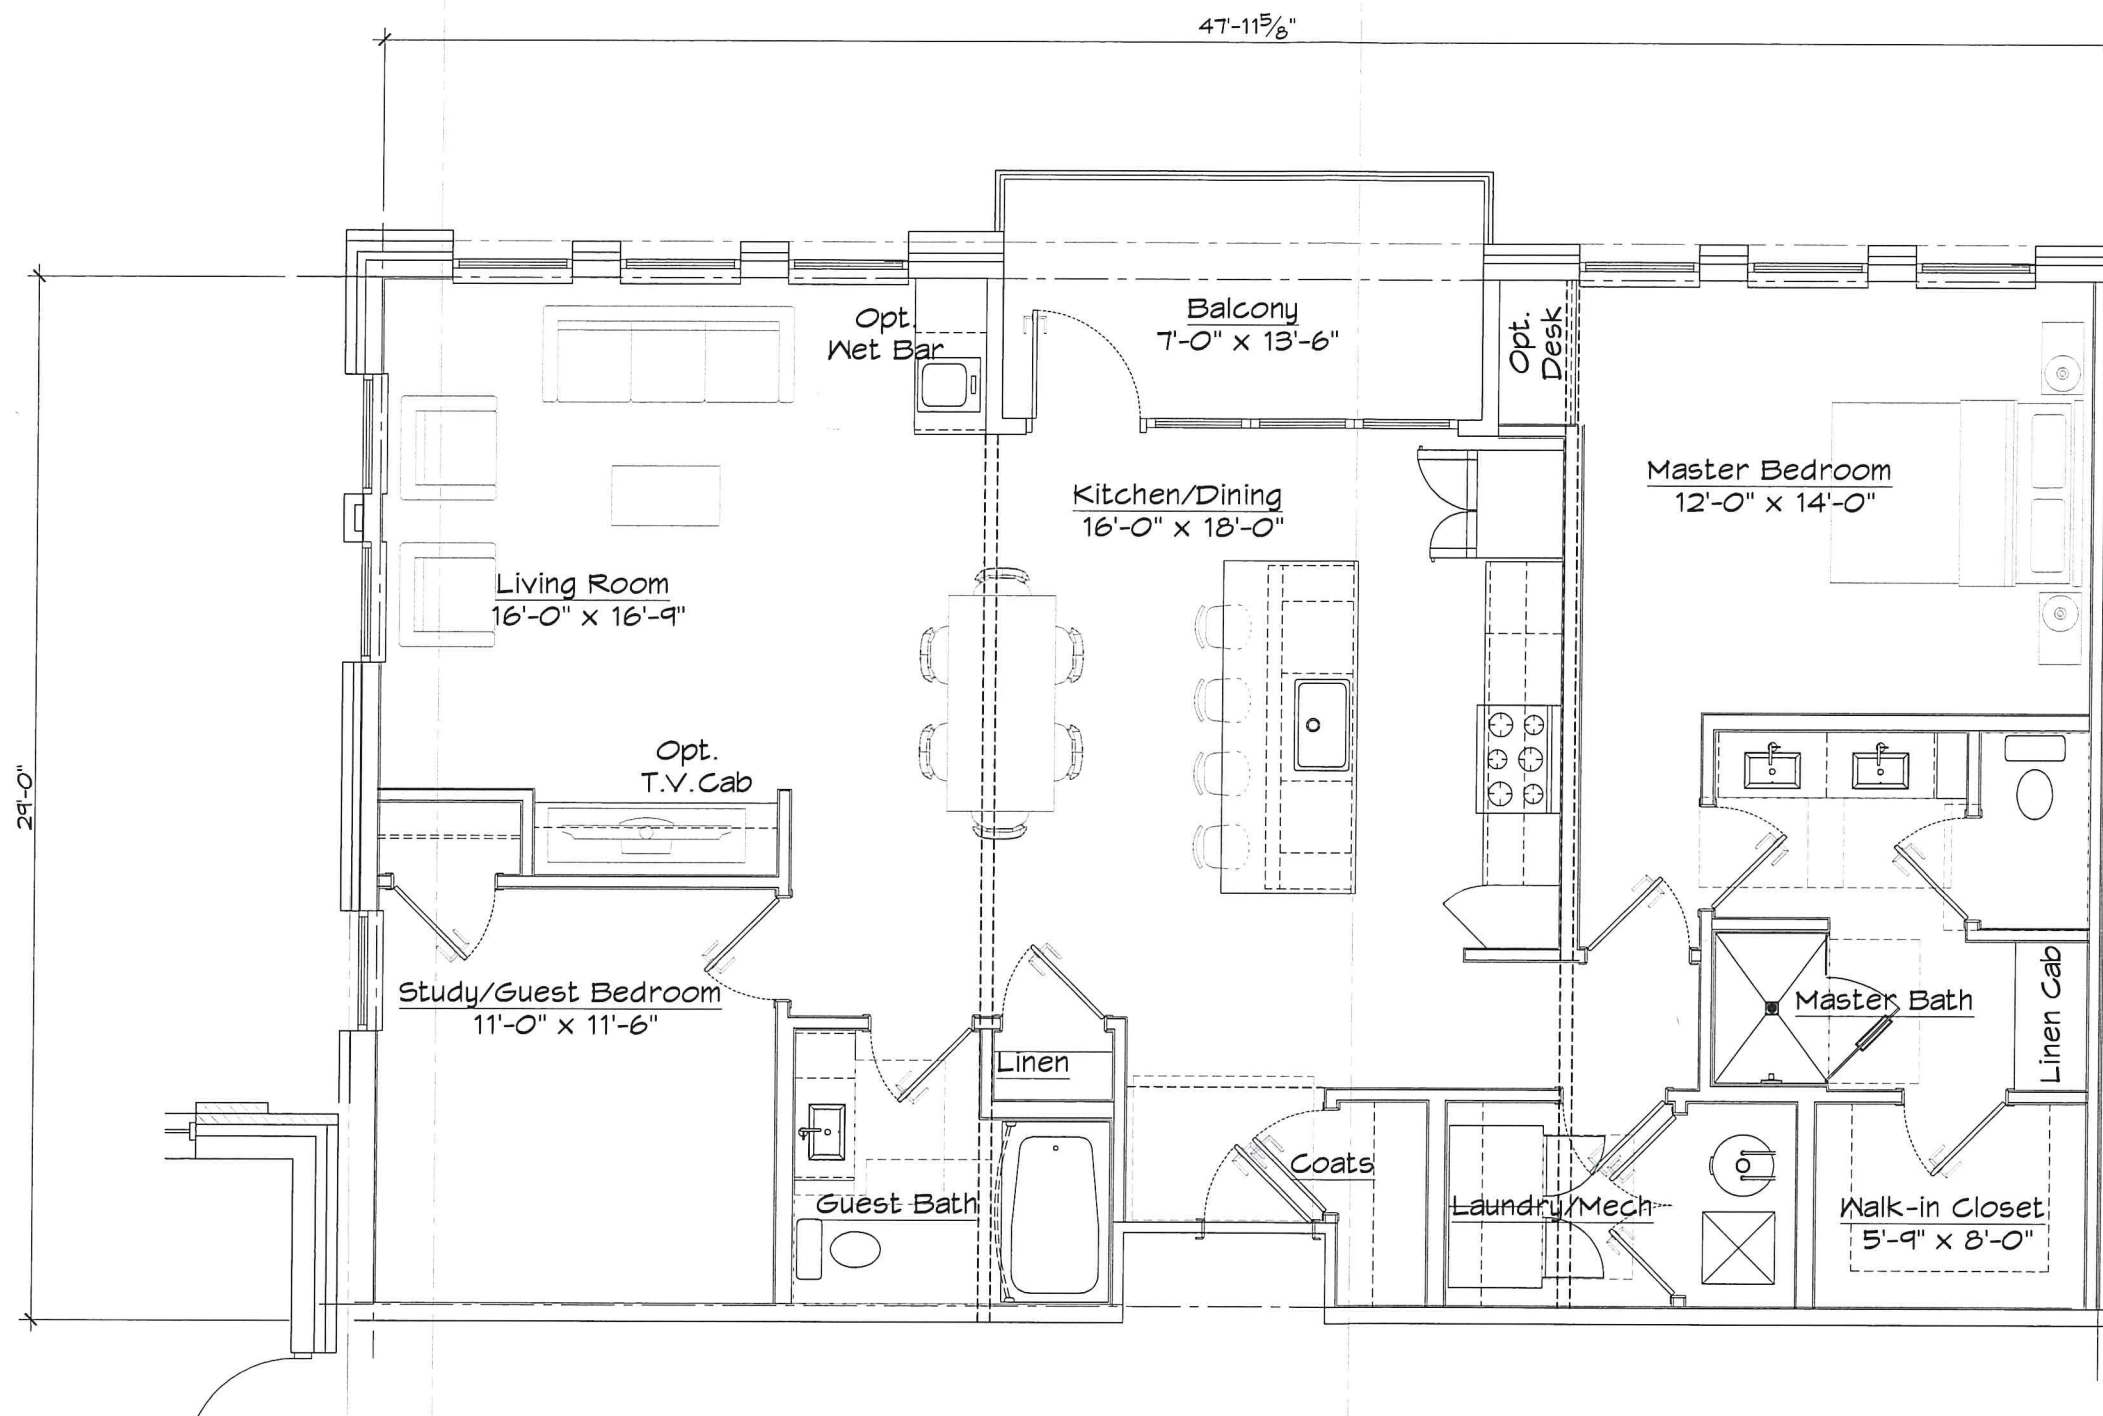


01

CONDO UNIT B2 FLOOR PLAN

1315 NSF

SCALE: 3/16" = 1'-0"

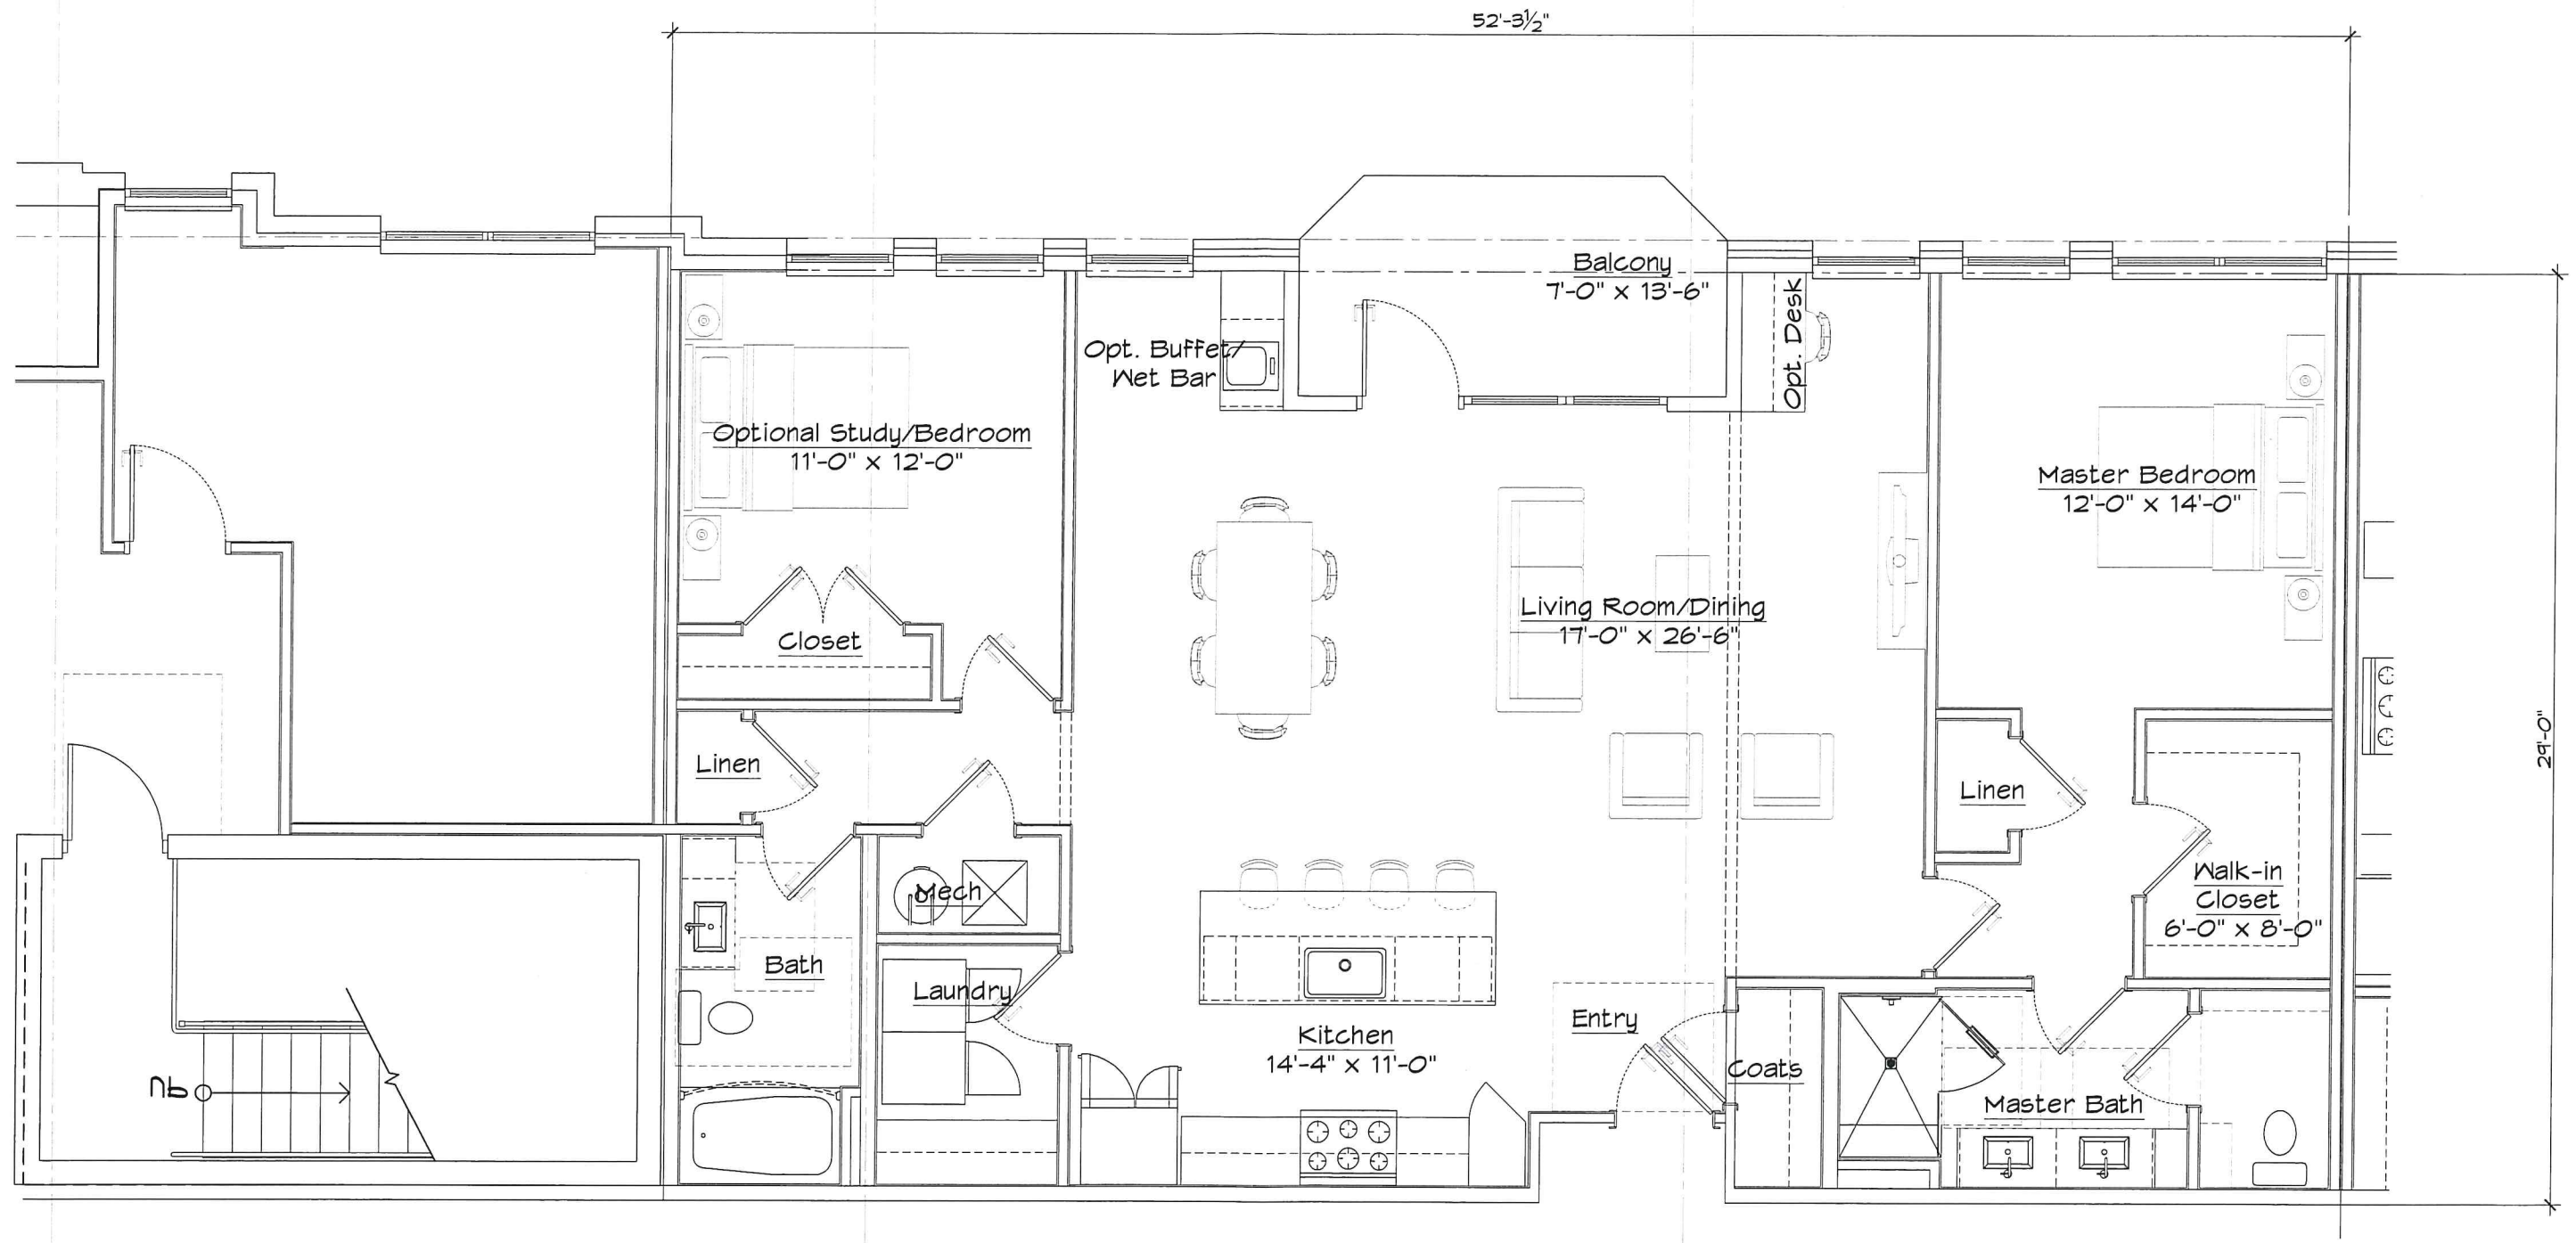


01

CONDO UNIT B3 "G" FLOOR PLAN (1st Floor)

1440 NSF

SCALE: 3/16" = 1'-0"

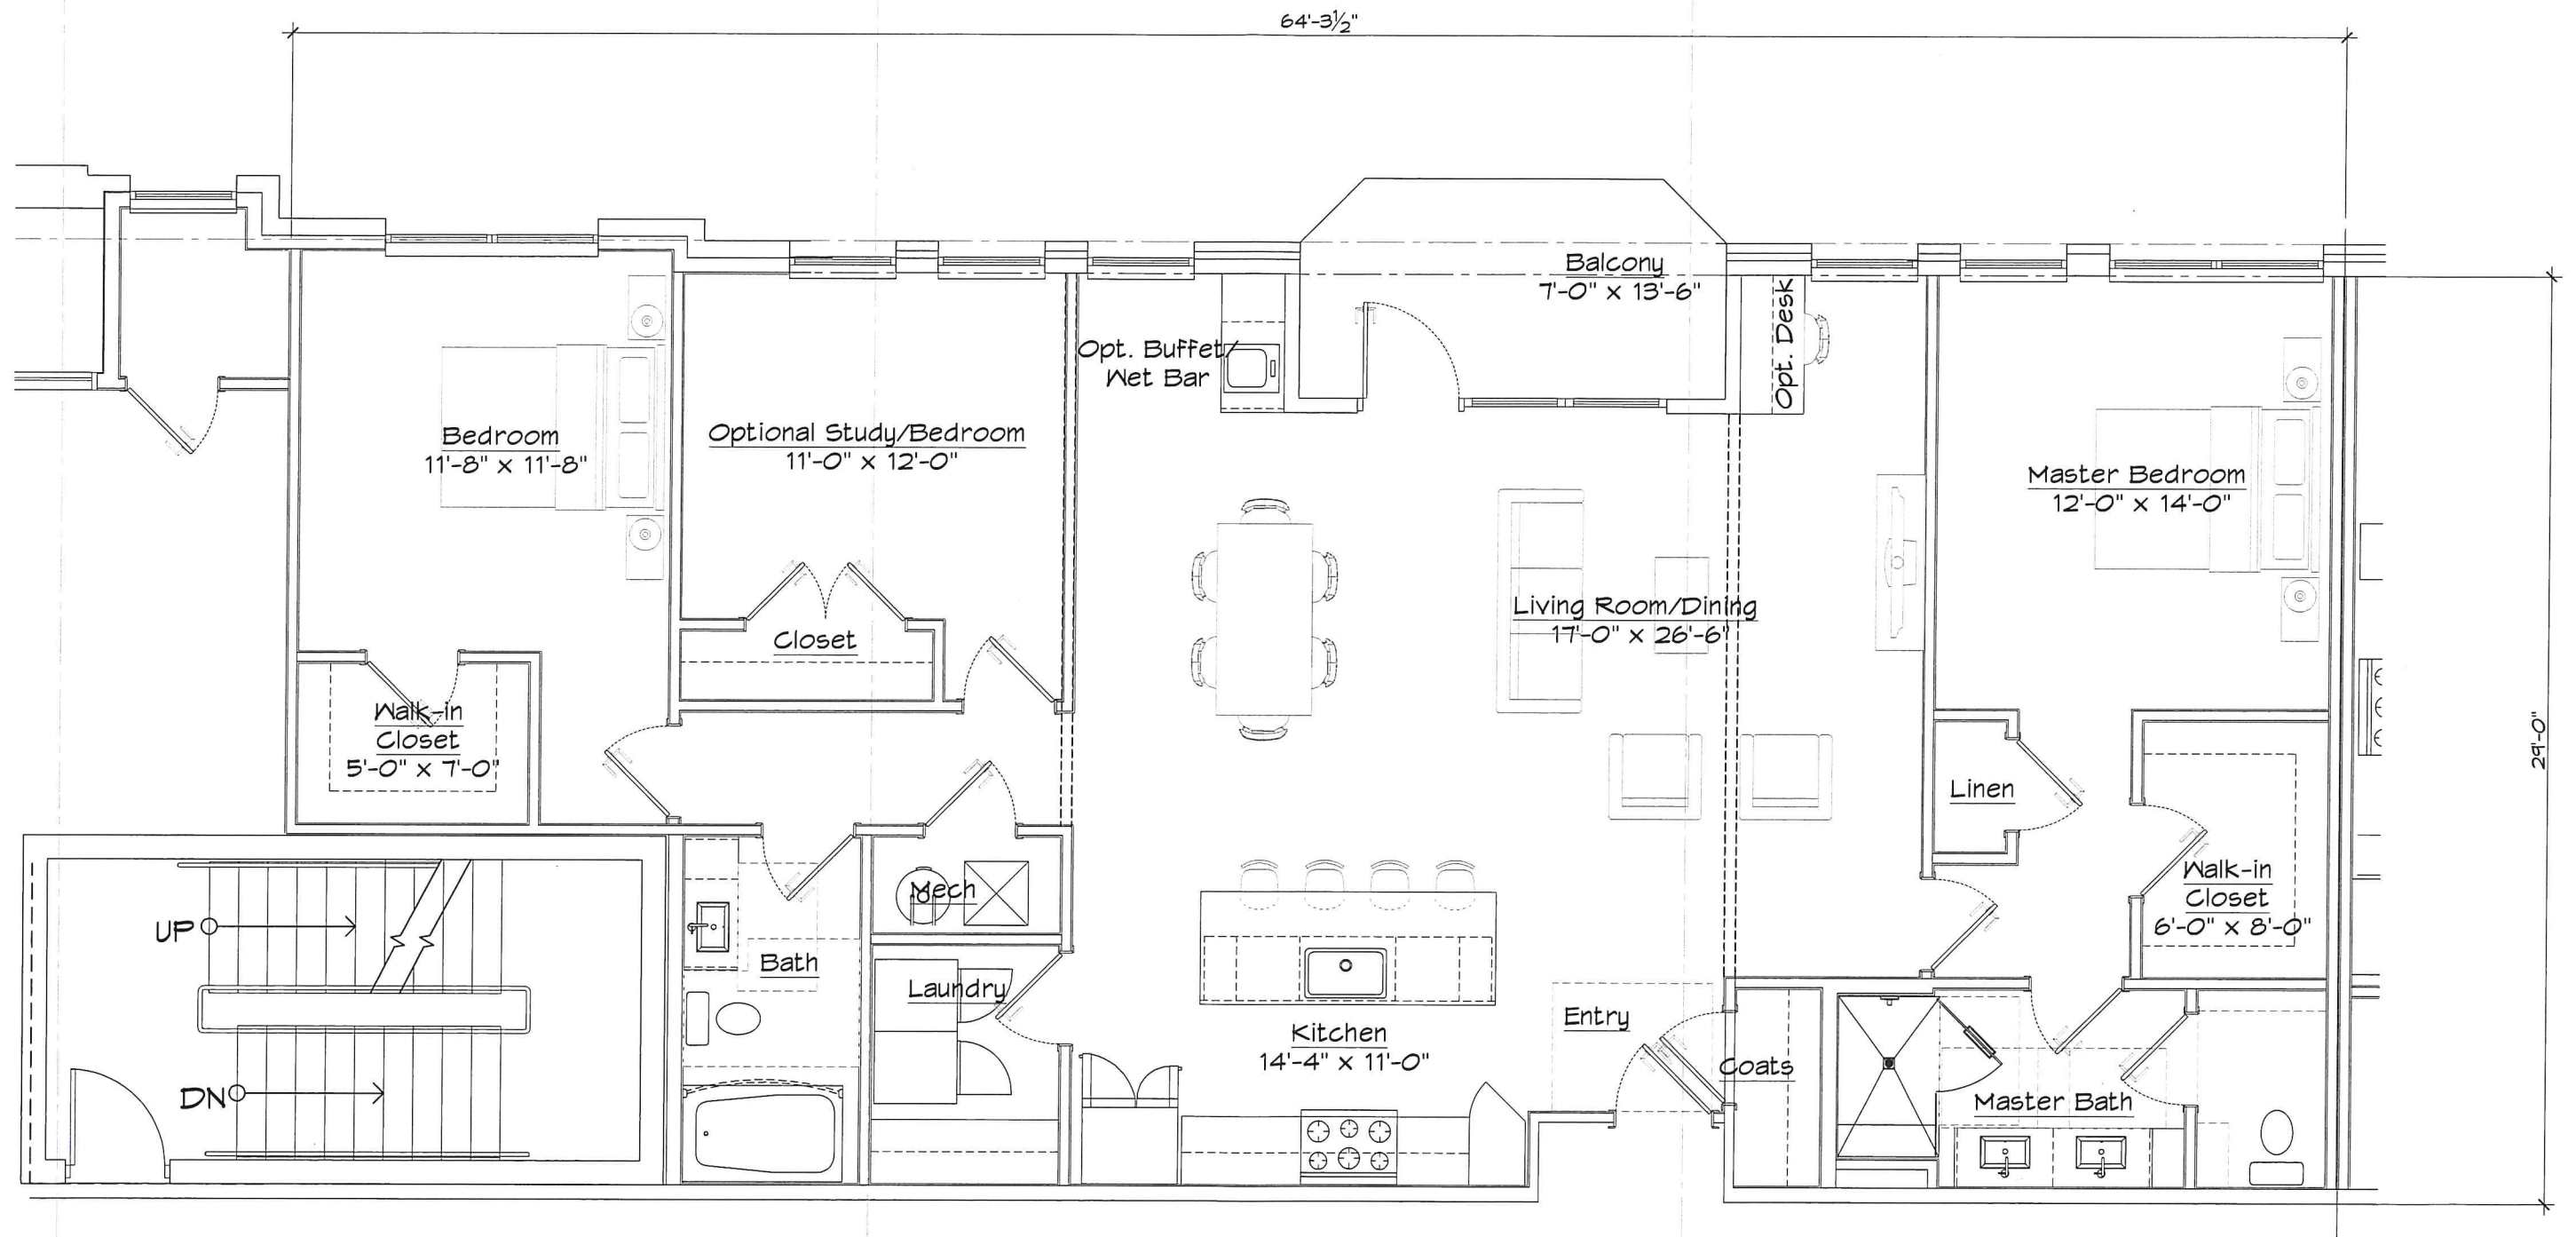


01

CONDO UNIT B3 "A" FLOOR PLAN

1658 NSF

SCALE: 3/16" = 1'-0"

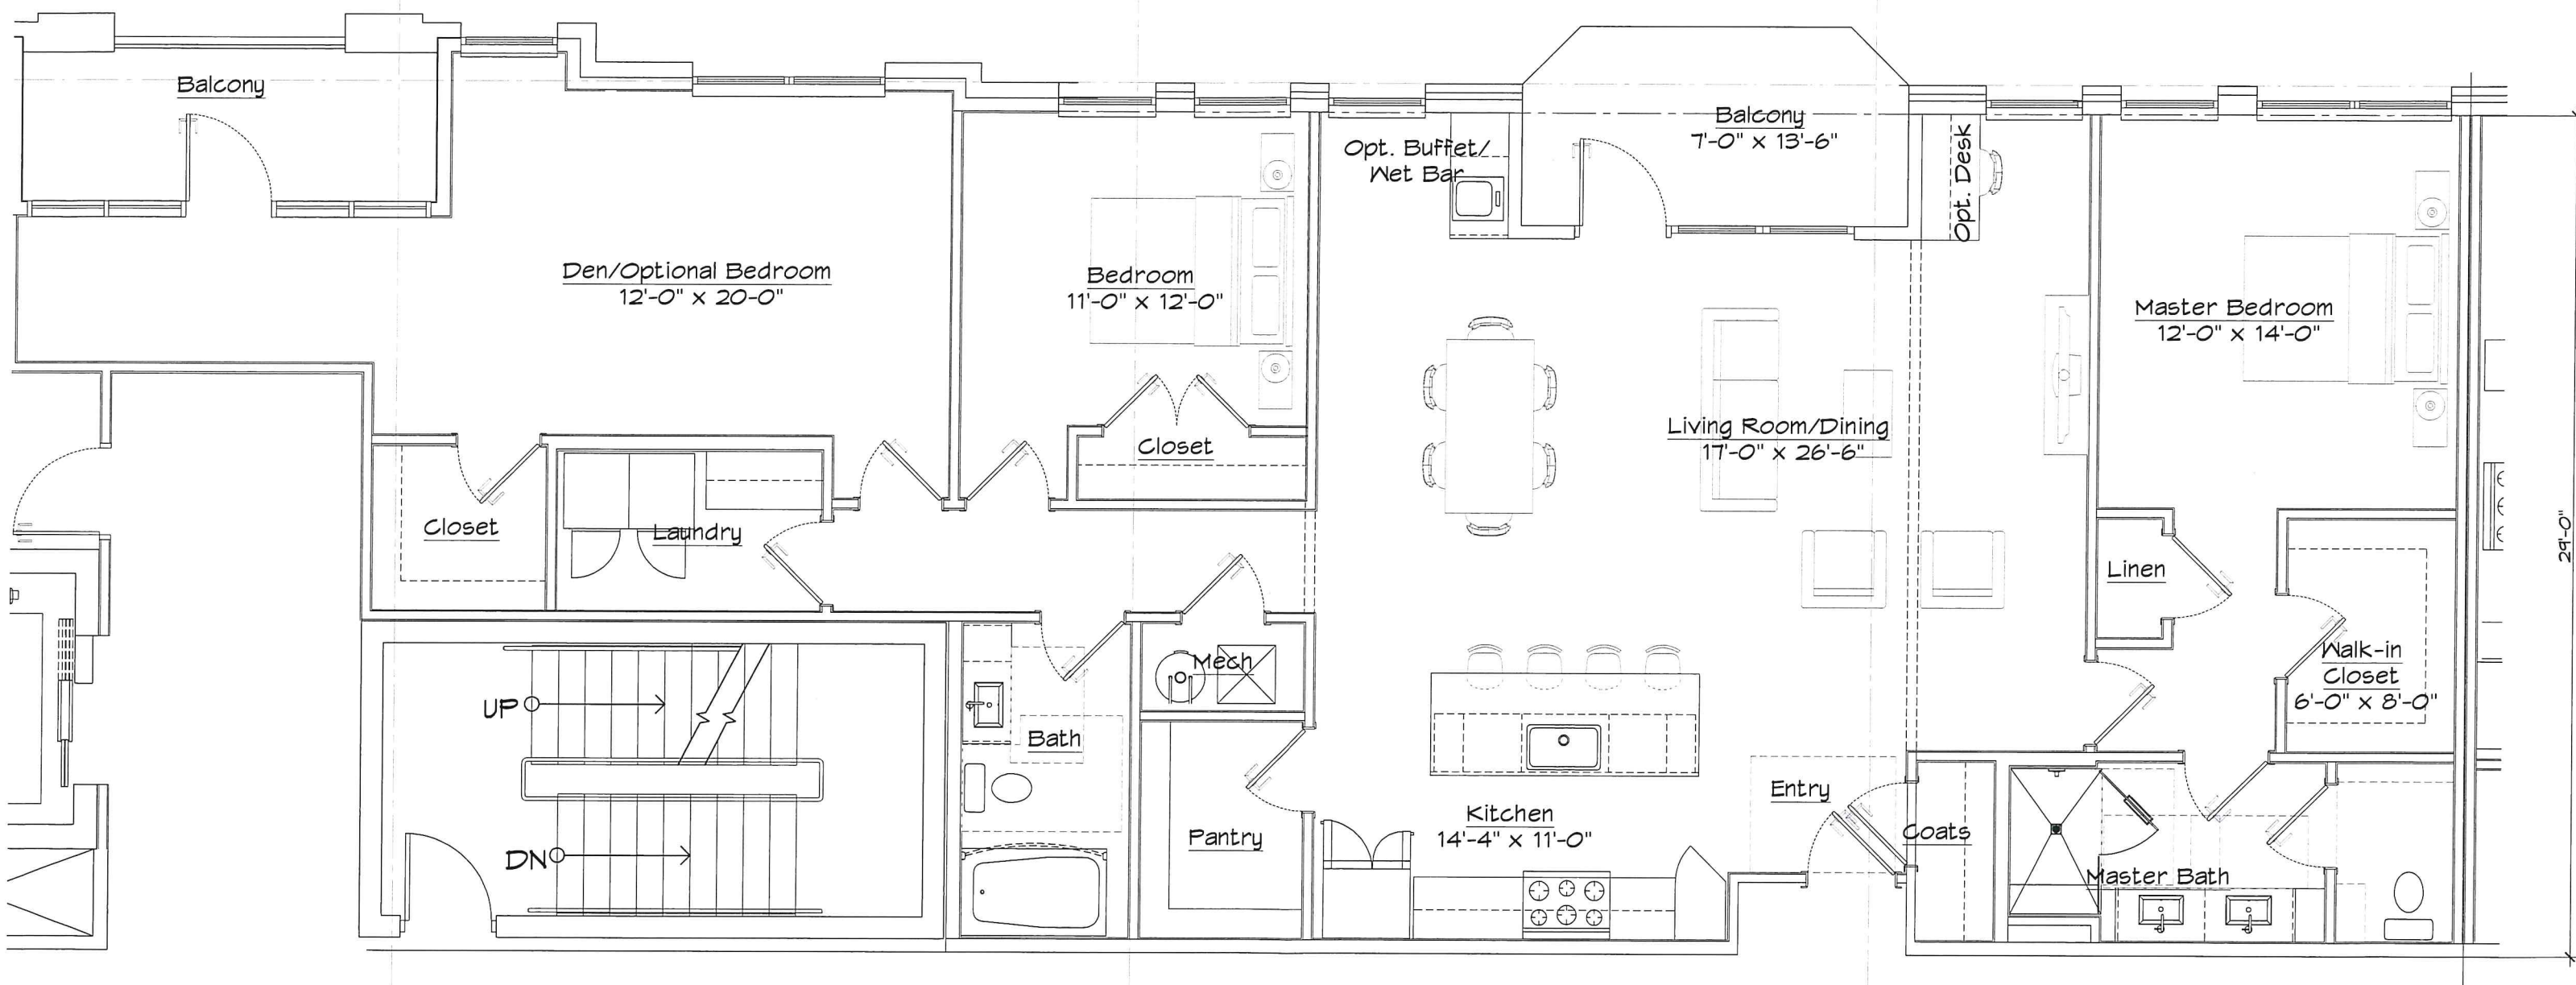


01

CONDO UNIT B3 "B" FLOOR PLAN

1871 NSF


SCALE: 3/16" = 1'-0"

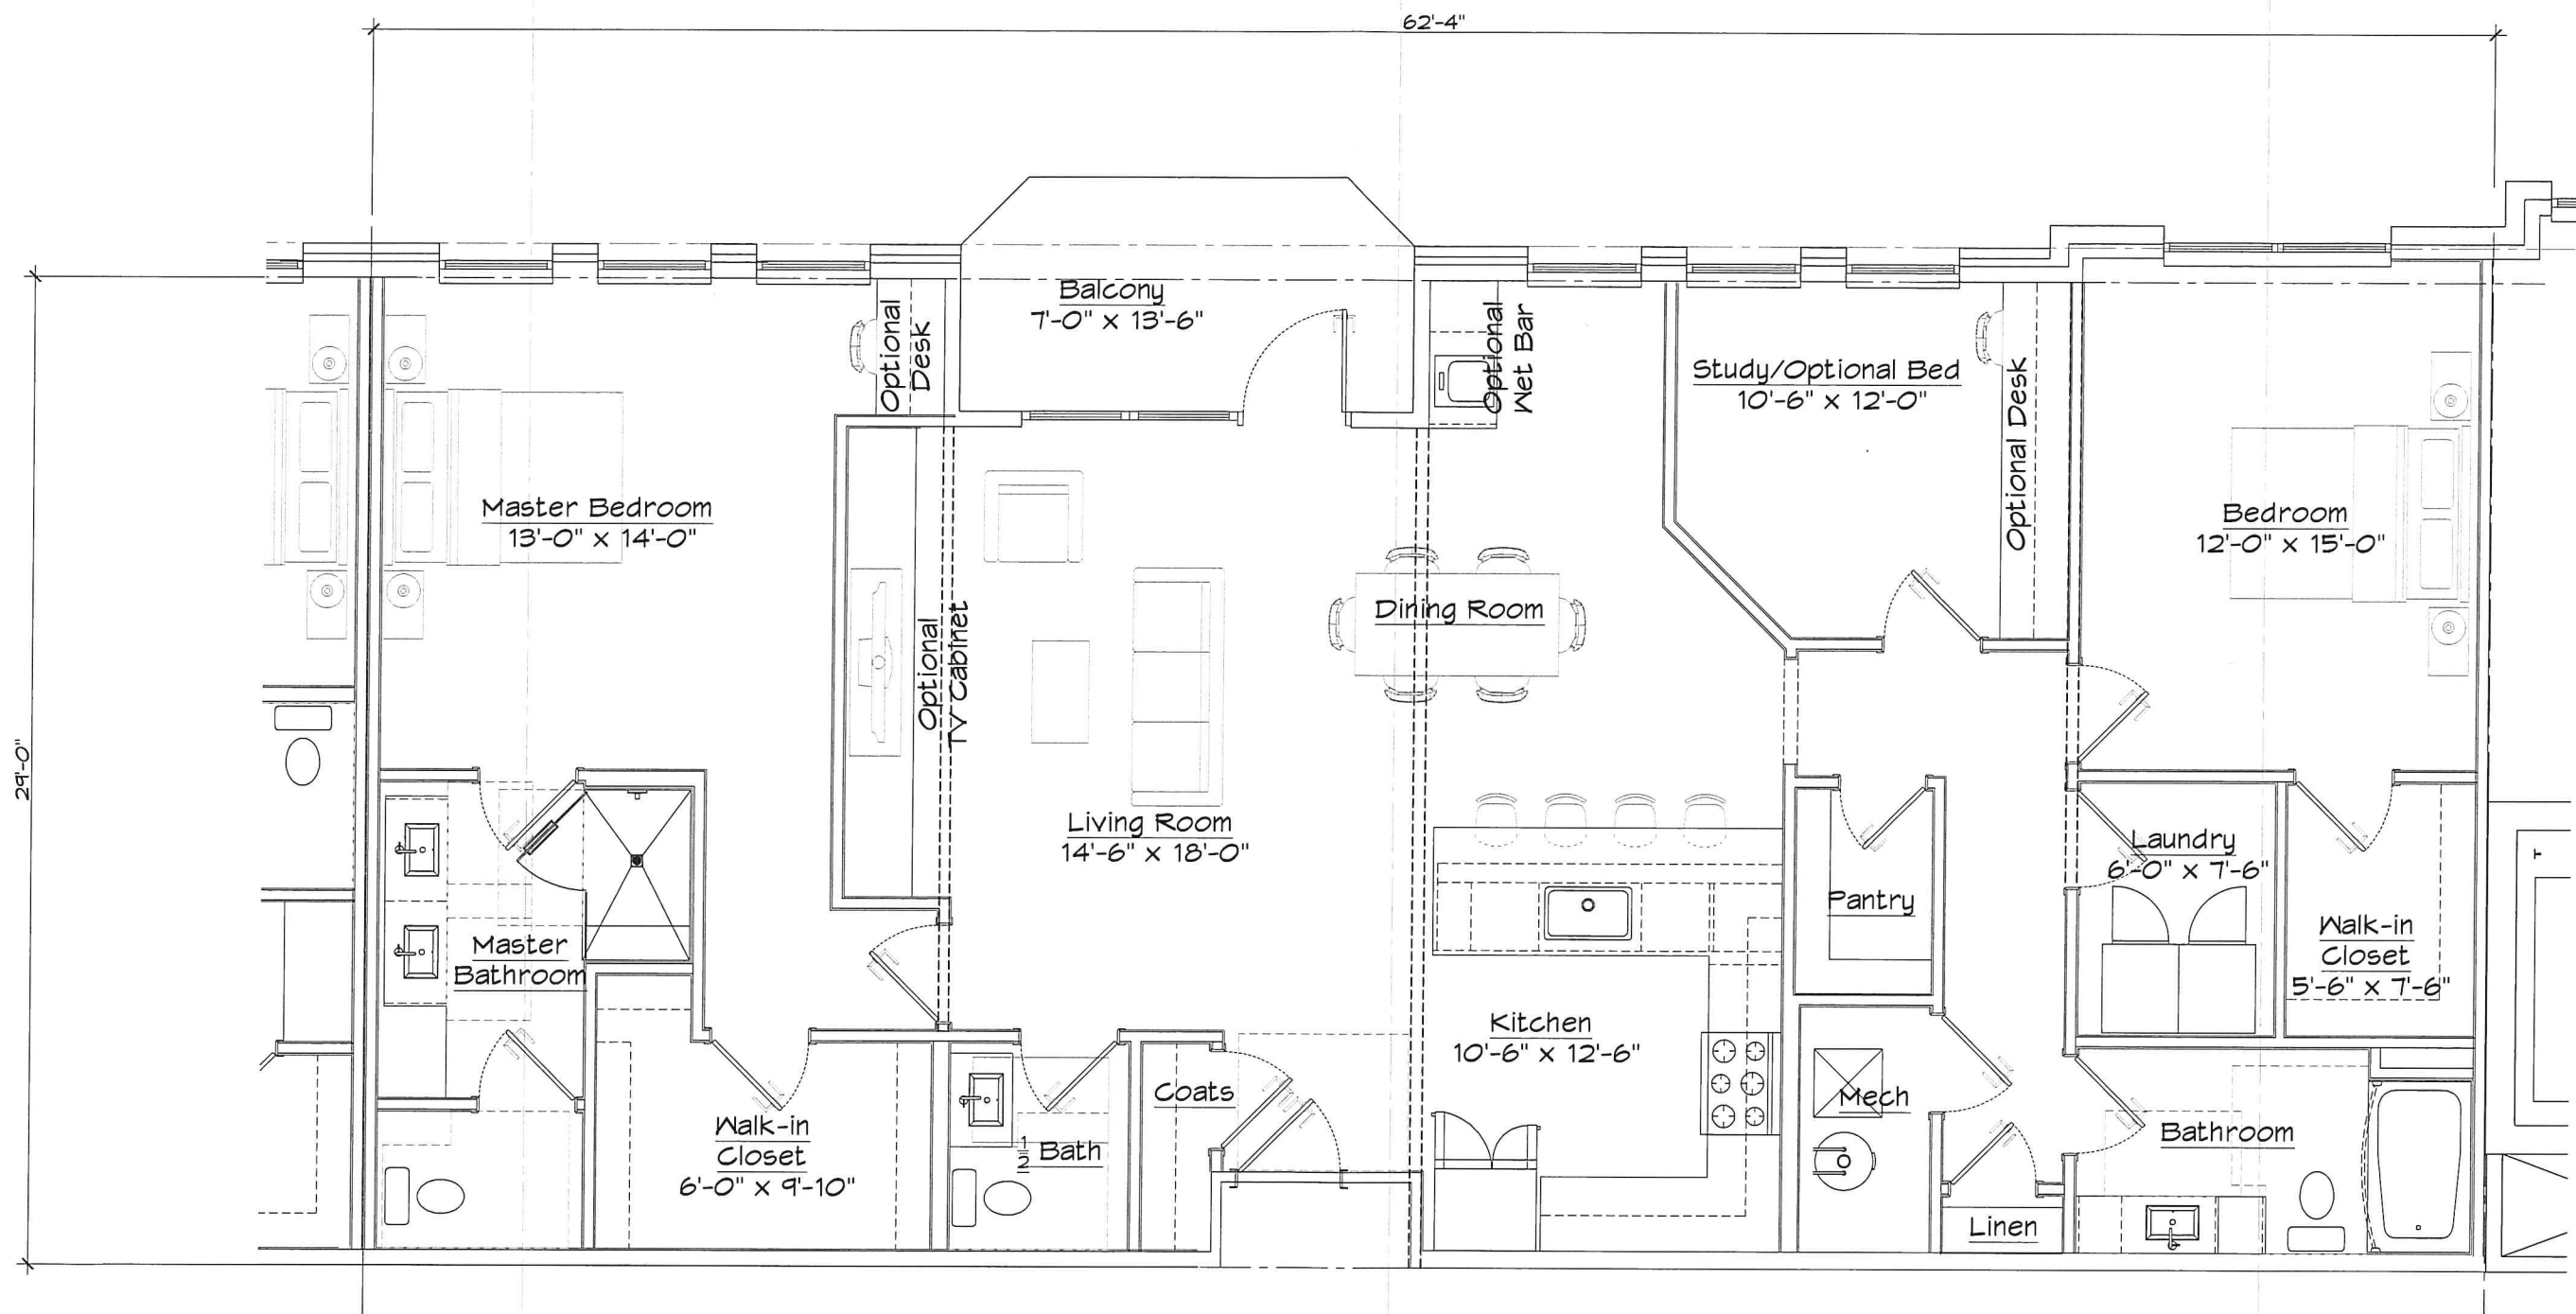

01

CONDO UNIT B4 FLOOR PLAN
 OPTION "A" - 1731 NSF

SCALE: 3/16" = 1'-0"

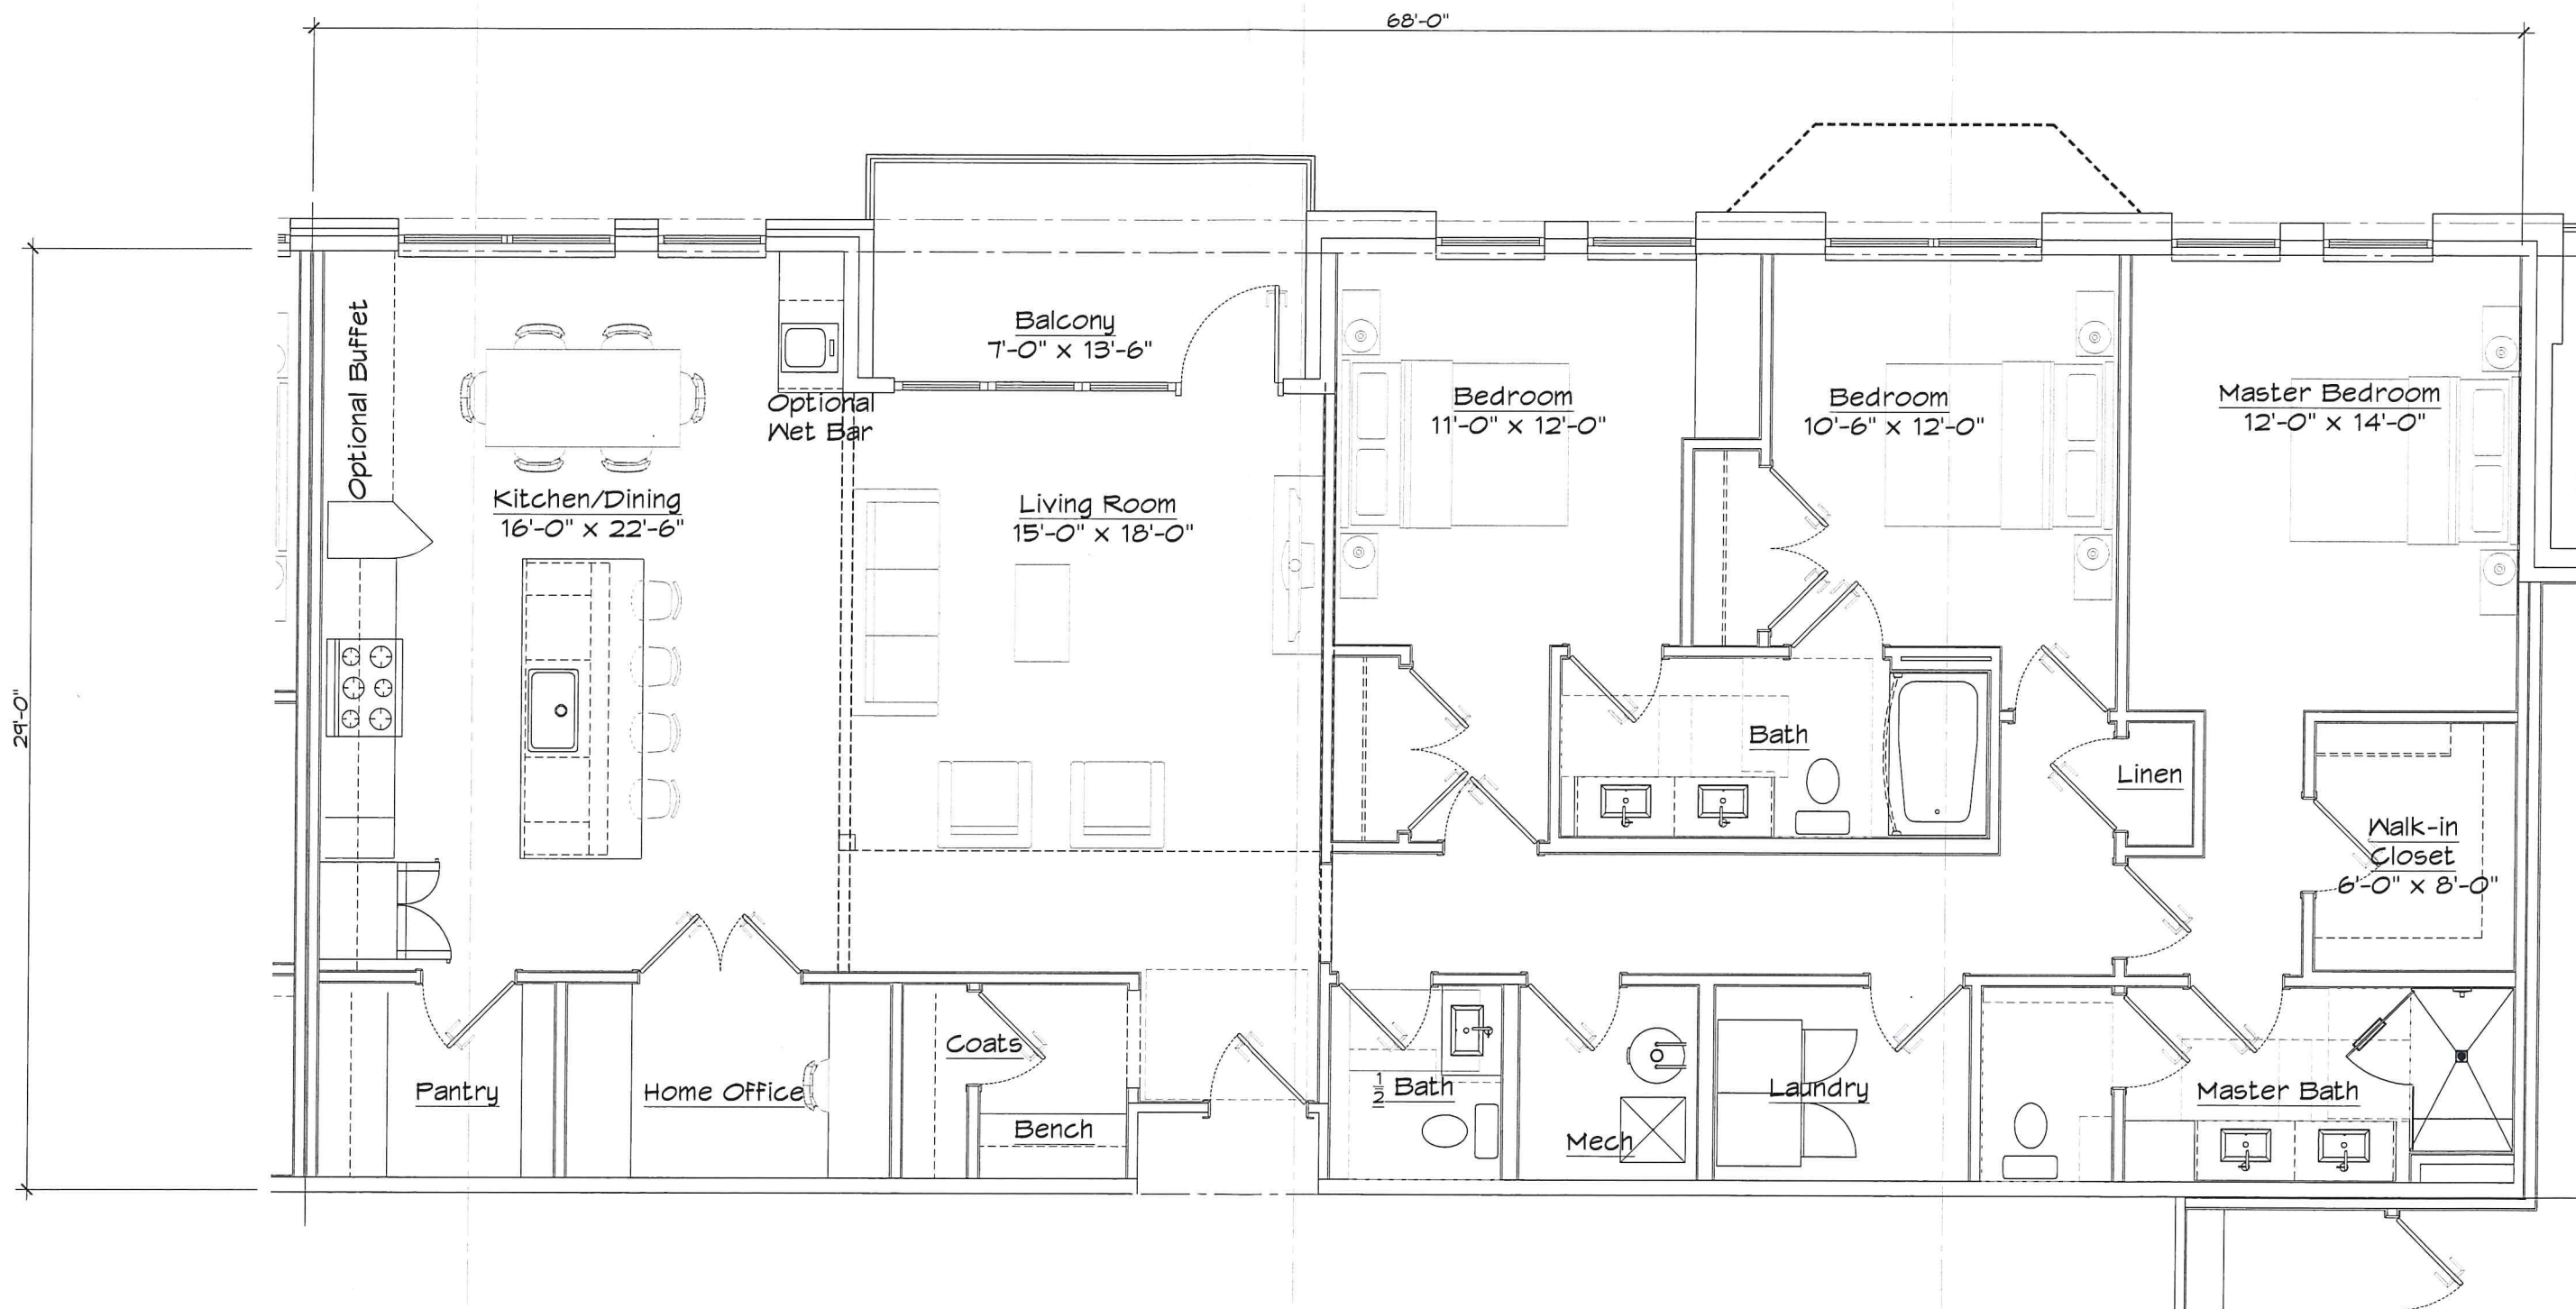


01

CONDO UNIT C1 FLOOR PLAN

1894 NSF

SCALE: 3/16" = 1'-0"

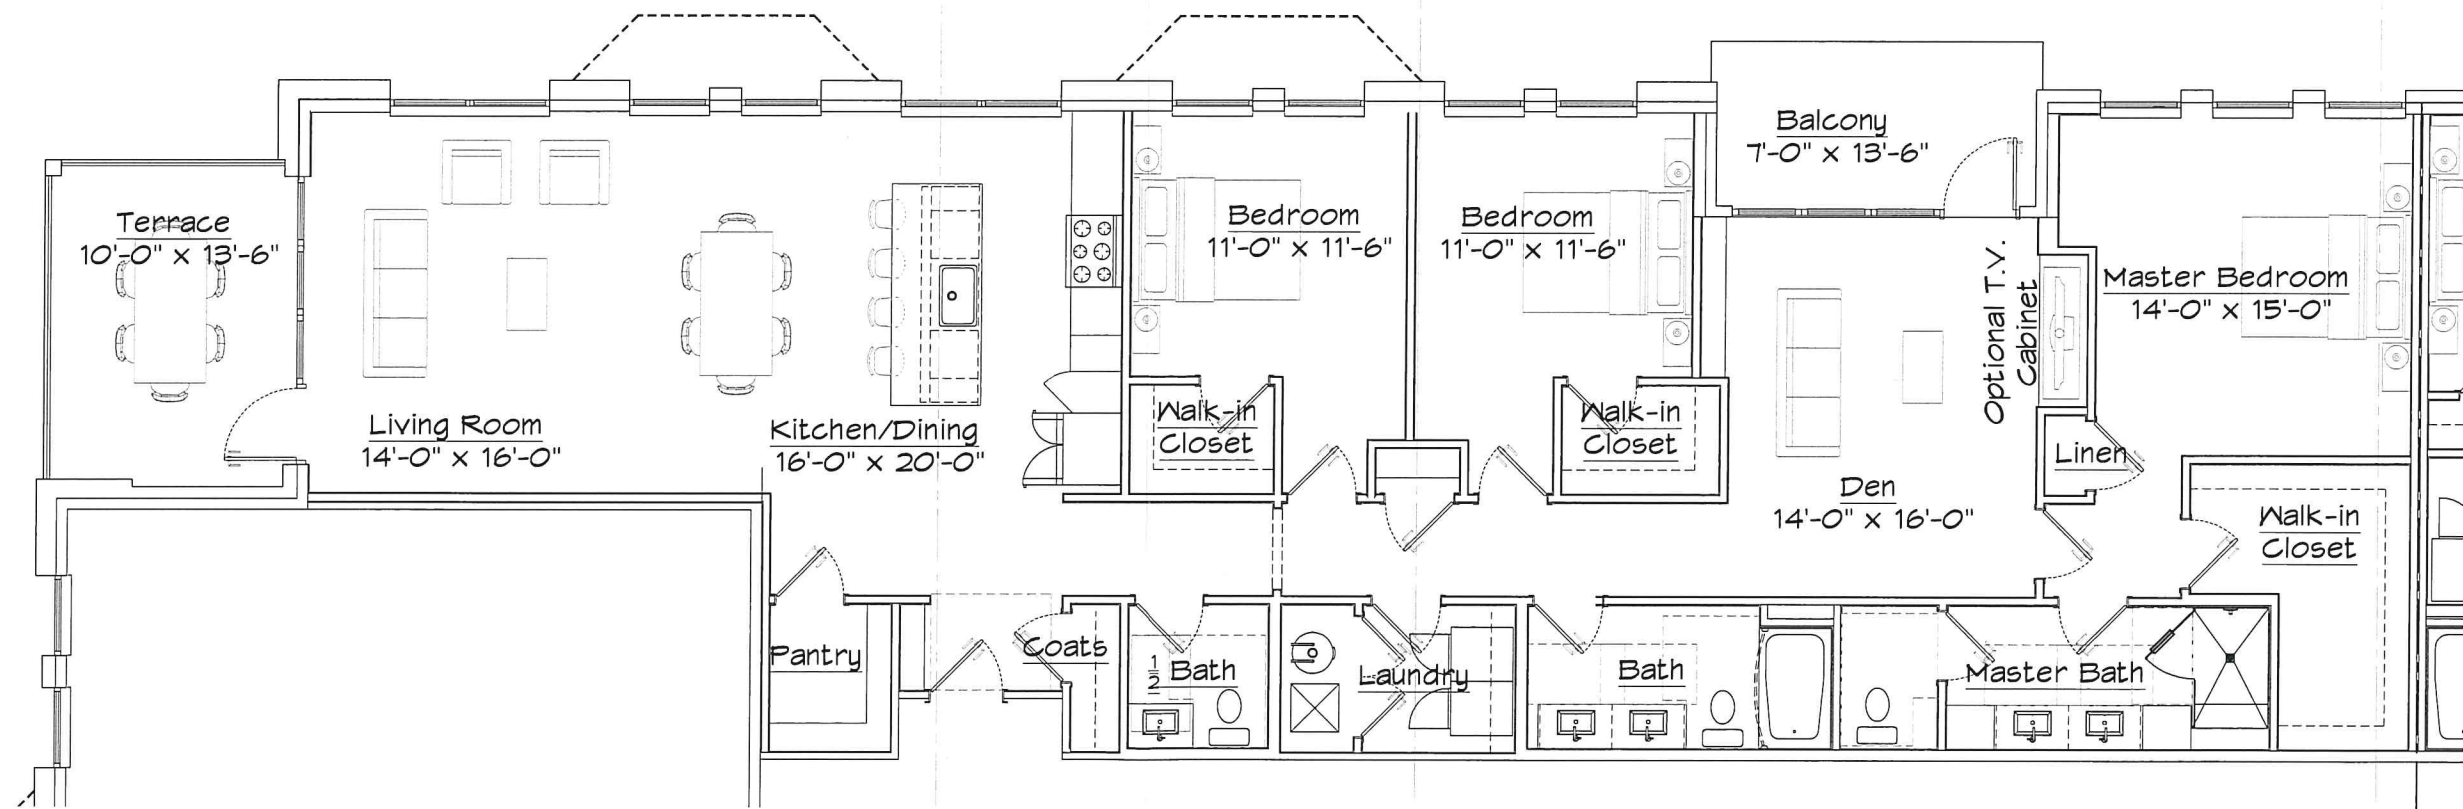

01

CONDO UNIT C2 FLOOR PLAN
2094 NSF

SCALE: 1/8" = 1'-0"