

7271 NC 80
Burnsville, NC


Approximate Total Finished/HLA:
6,018 Square Feet

First Floor
[3772.5 Sq ft]


Chasity Bowles
chasitybowles@gmail.com
Drawing is not to scale
For marketing purposes only



7271 NC 80
Burnsville, NC

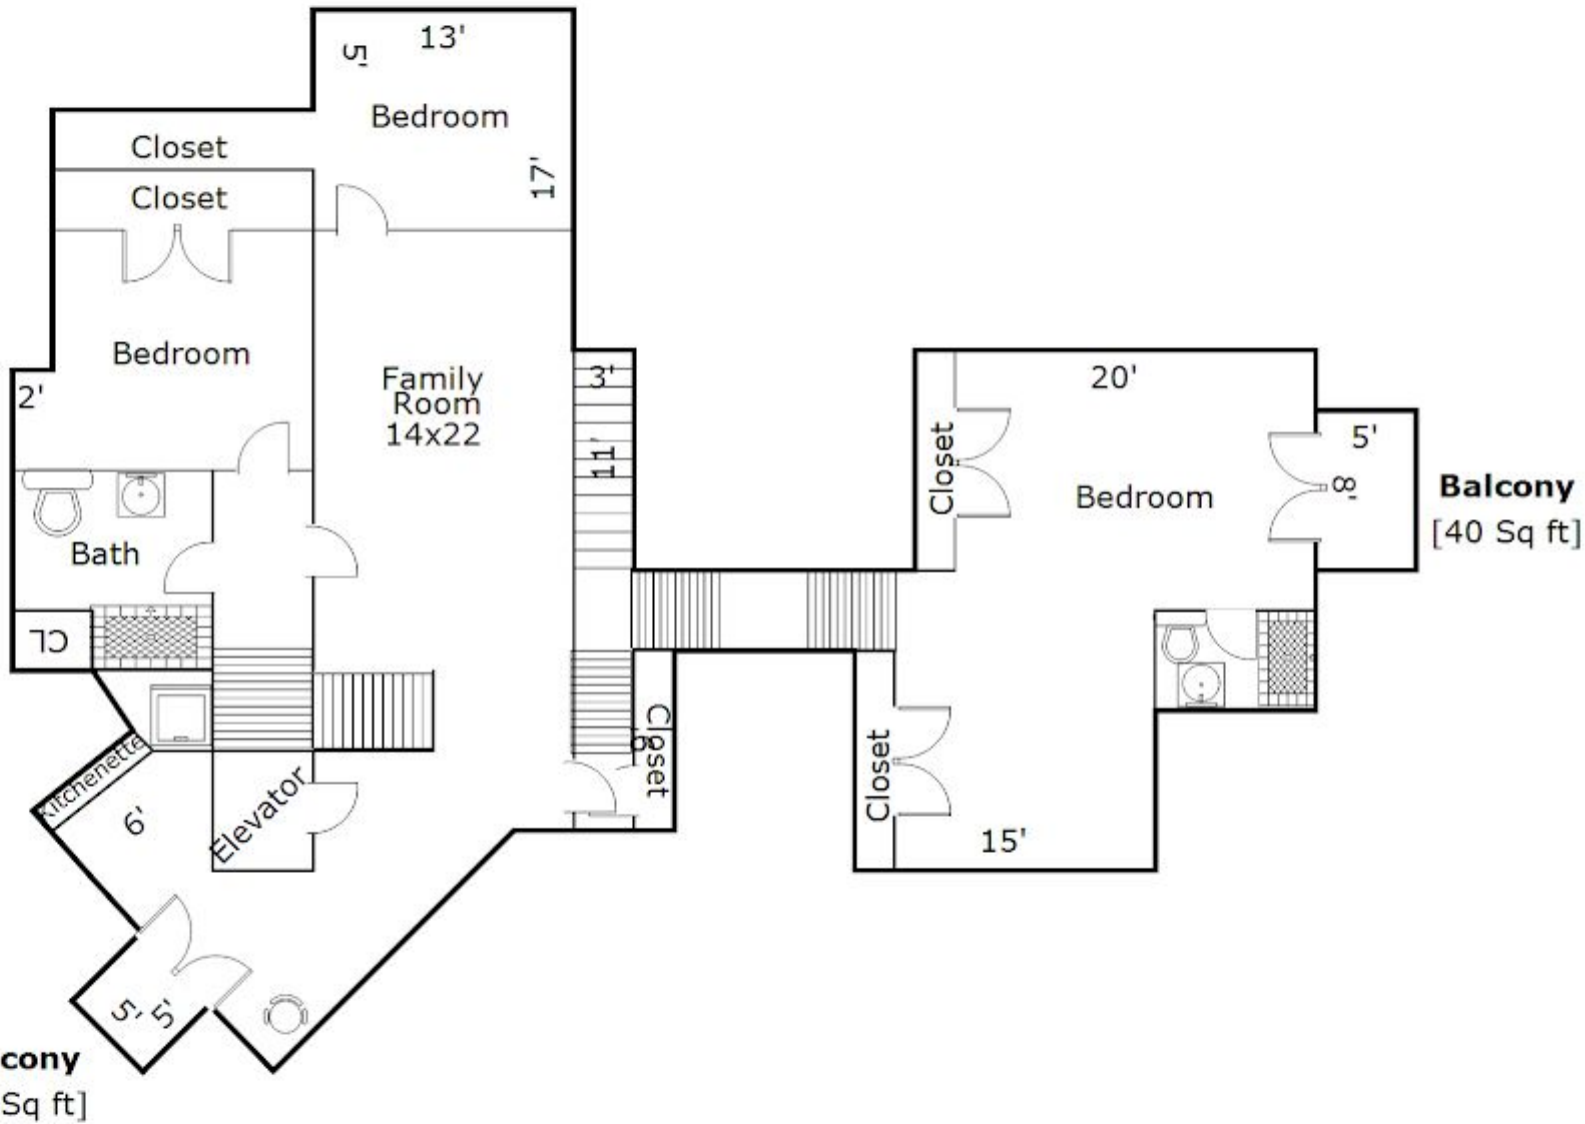

Second Floor
[1791.58 Sq ft]

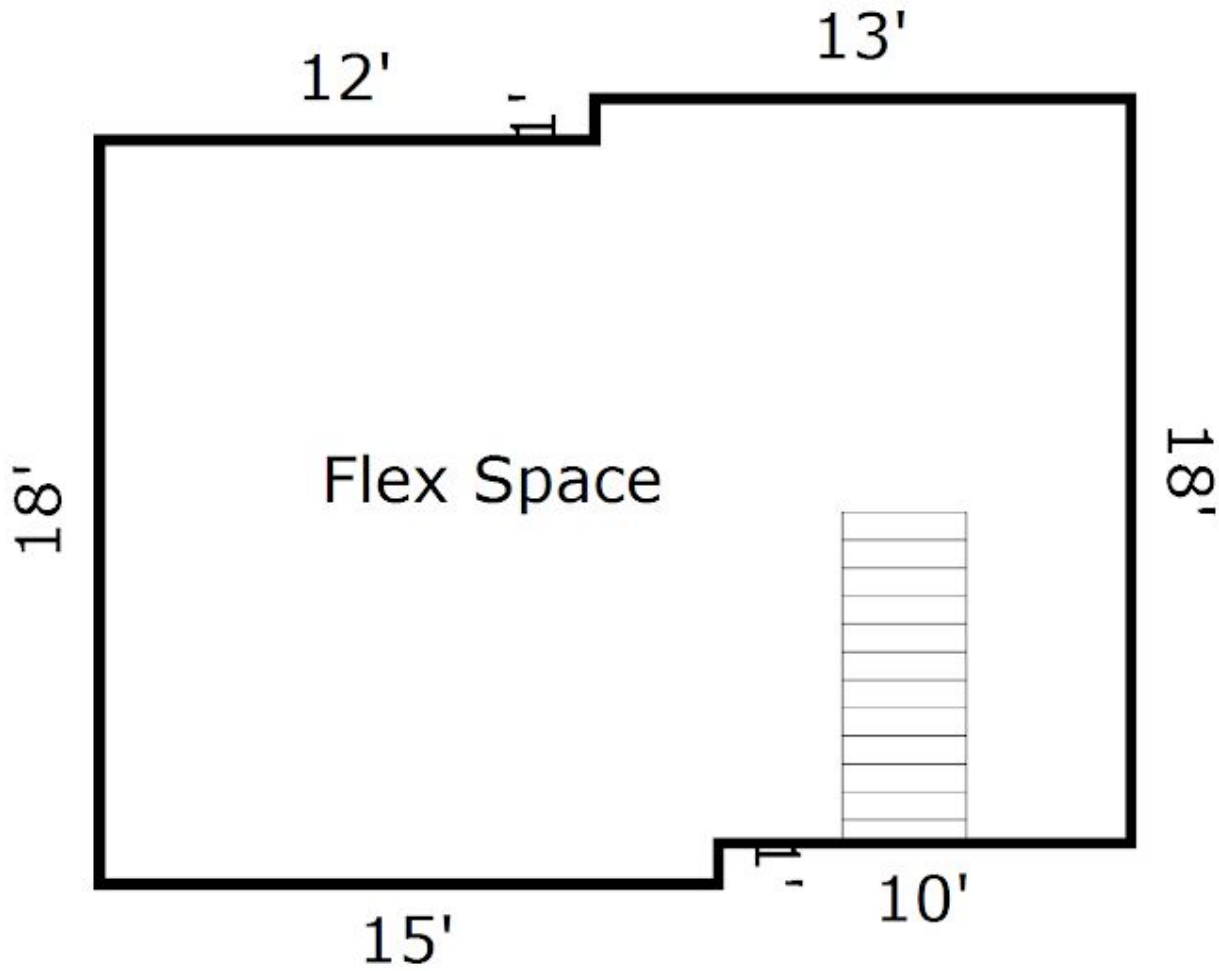

7271 NC 80
Burnsville, NC

Third Floor
[453 Sq ft]




7271 NC 80
Burnsville, NC

Built In Garages
[4505.5 Sq ft]

Covered Porch

[477 Sq ft]
30'

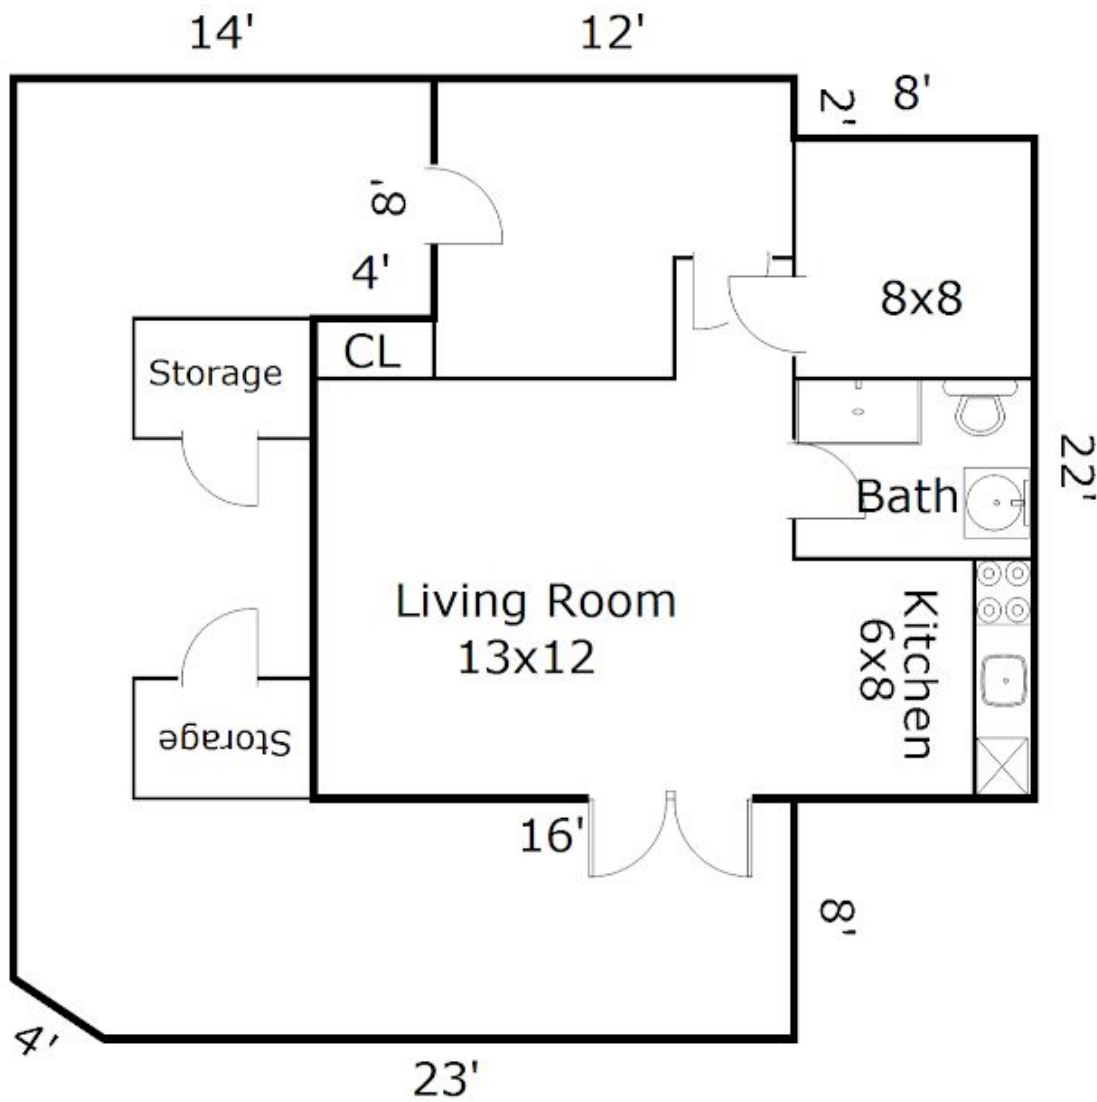

Cozy Cottage 1

First Floor

[528 Sq ft]



Cottage 2

First Floor
[1230 Sq ft]

