

**KEY PLAN
PHASE 1**



Date Issued:
01.08.26



89 MASSACHUSETTS AVE.
ARLINGTON, MA 02474
P: 781.648.6600
F: 781.648.6601
www.winslowarchitects.com



NORWICH PROPERTIES,
EASTHAMPTON,
MA, 01027

Project:
RIVERVIEW PLACE - PHASE 1

PLEASANT ST,
EASTHAMPTON, MA,
01027

Drawing:
BLDG A2 -
FIRST FLOOR
PLAN


No.	Description	Date
1	ISSUED	07.09.25
1	REVISED	08.07.25
2	REVISED	09.16.25
3	REVISED	10.14.25
4	DIMENSIONS	10.22.25
5	REVISED	11.05.25

Stamp:

ANY REPRODUCTION, PERMISSION OR USE OF THIS DRAWING WITHOUT THE WRITTEN PERMISSION OF WINSLOW ARCHITECTS INC. IS PROHIBITED. CONSULT YOUR ARCHITECT FOR THE FULL EXTENT OF THIS LAW.

Project number:
25-657

Sheet:
A-A2 101

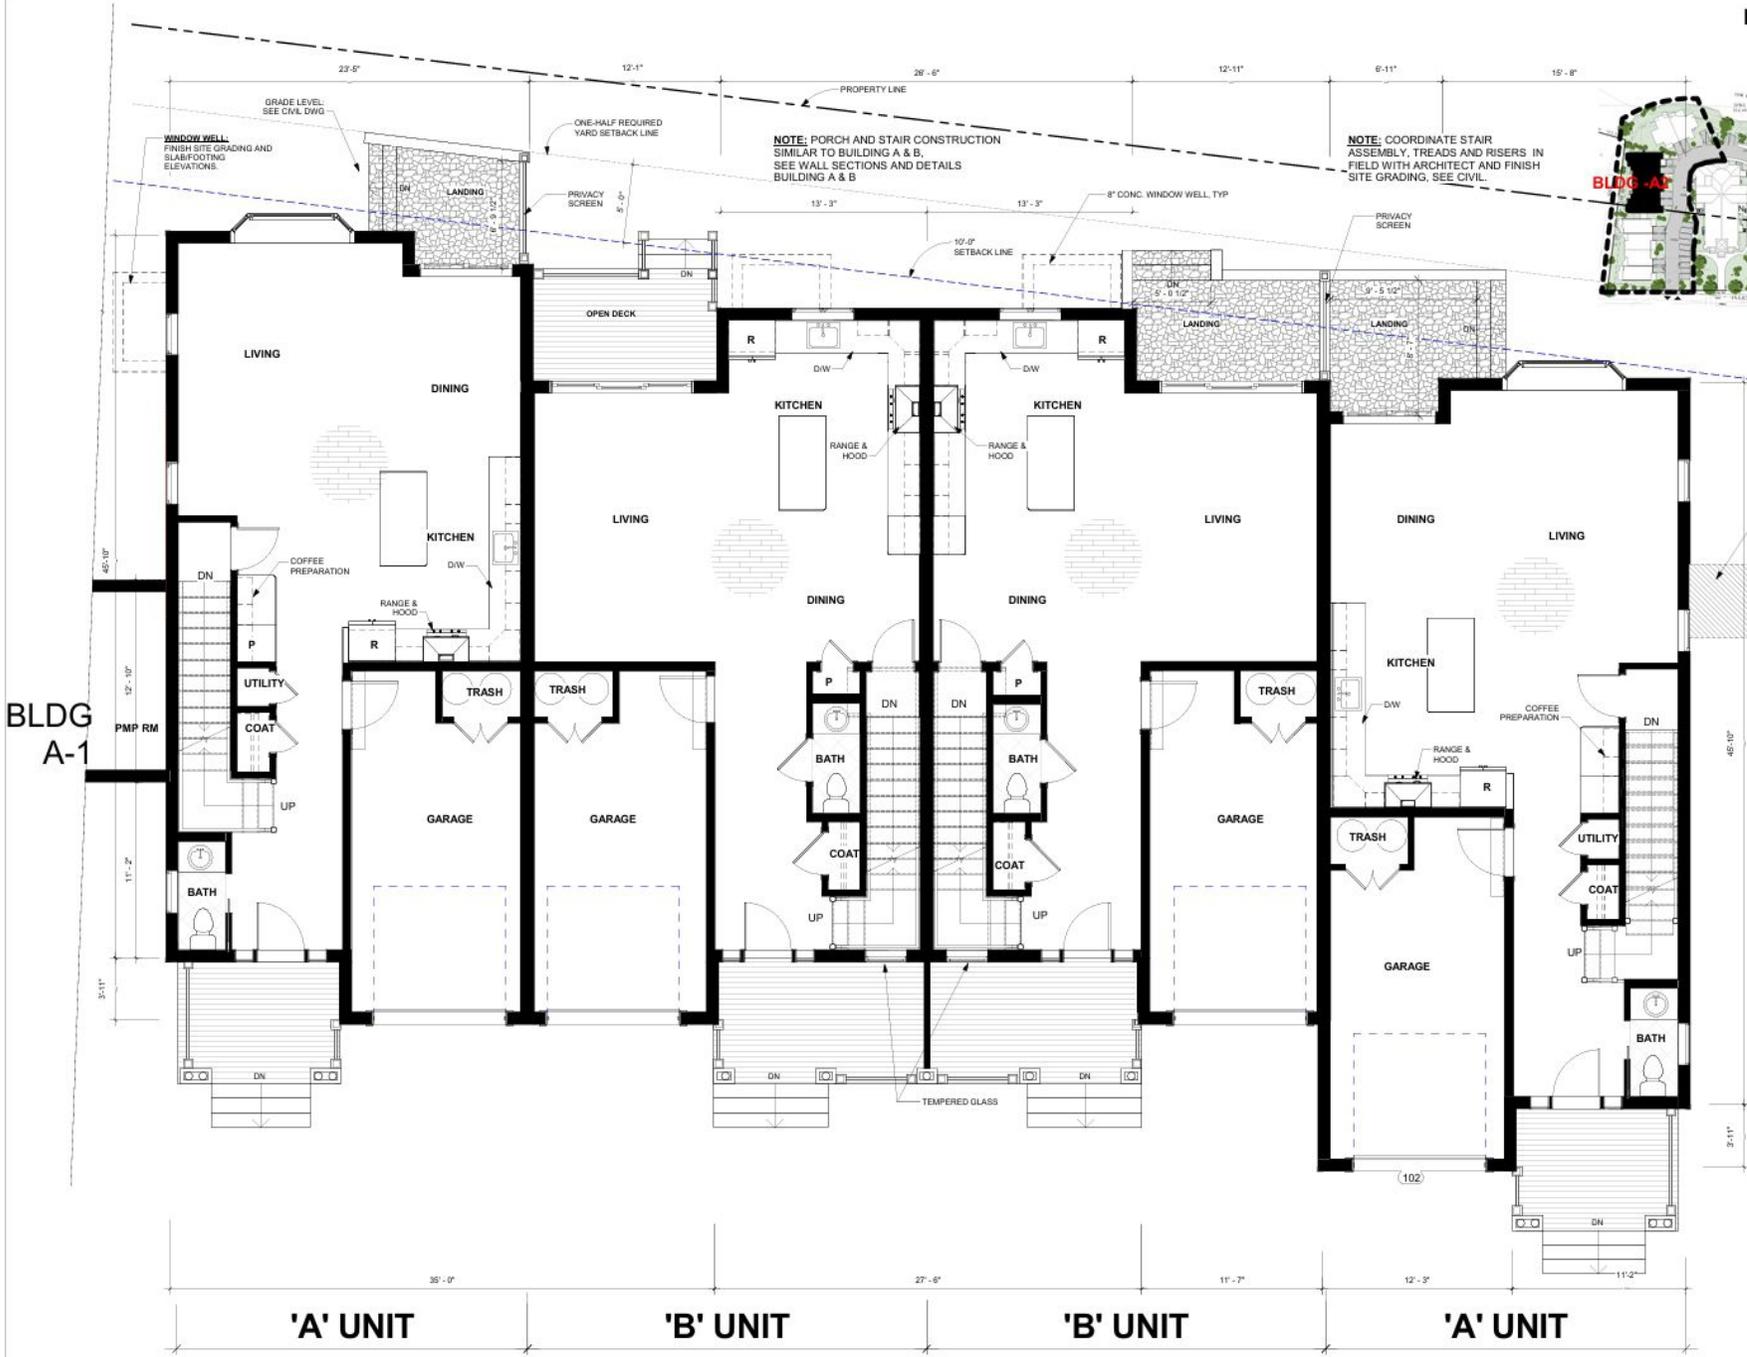

1 BLDG A2 - FIRST FLOOR PLAN
1/4" = 1'-0"

18/03/26 11:13:23 AM