

**KEY PLAN
PHASE 1**

Date issued:
01.08.26



89 MASSACHUSETTS AVE.
ARLINGTON, MA 02474
P: 781 648.6600
F: 781 648.6601
www.winslowarchitects.com



**NORWICH PROPERTIES,
EASTHAMPTON,
MA, 01027**

Project:
RIVERVIEW PLACE - PHASE 1

PLEASANT ST.
EASTHAMPTON, MA,
01027

Drawing:
**BLDG A2 -
SECOND
FLOOR PLAN**


No.	Description	Date
1	ISSUED	07.09.25
1	REVISED	08.07.25
2	REVISED	09.16.25
3	REVISED	10.14.25
4	DIMENSIONS	10.22.25
5	REVISED	11.05.25

Stamp:

NO REPRODUCTION, PERMISSION OR USE OF THIS DRAWING WITHOUT THE WRITTEN PERMISSION OF WINSLOW ARCHITECTS INC. IS FORBIDDEN. VIOLATION WILL BE PROSECUTED TO THE FULL EXTENT OF THE LAW.

Project number:
25-657

Sheet:
A-A2 102

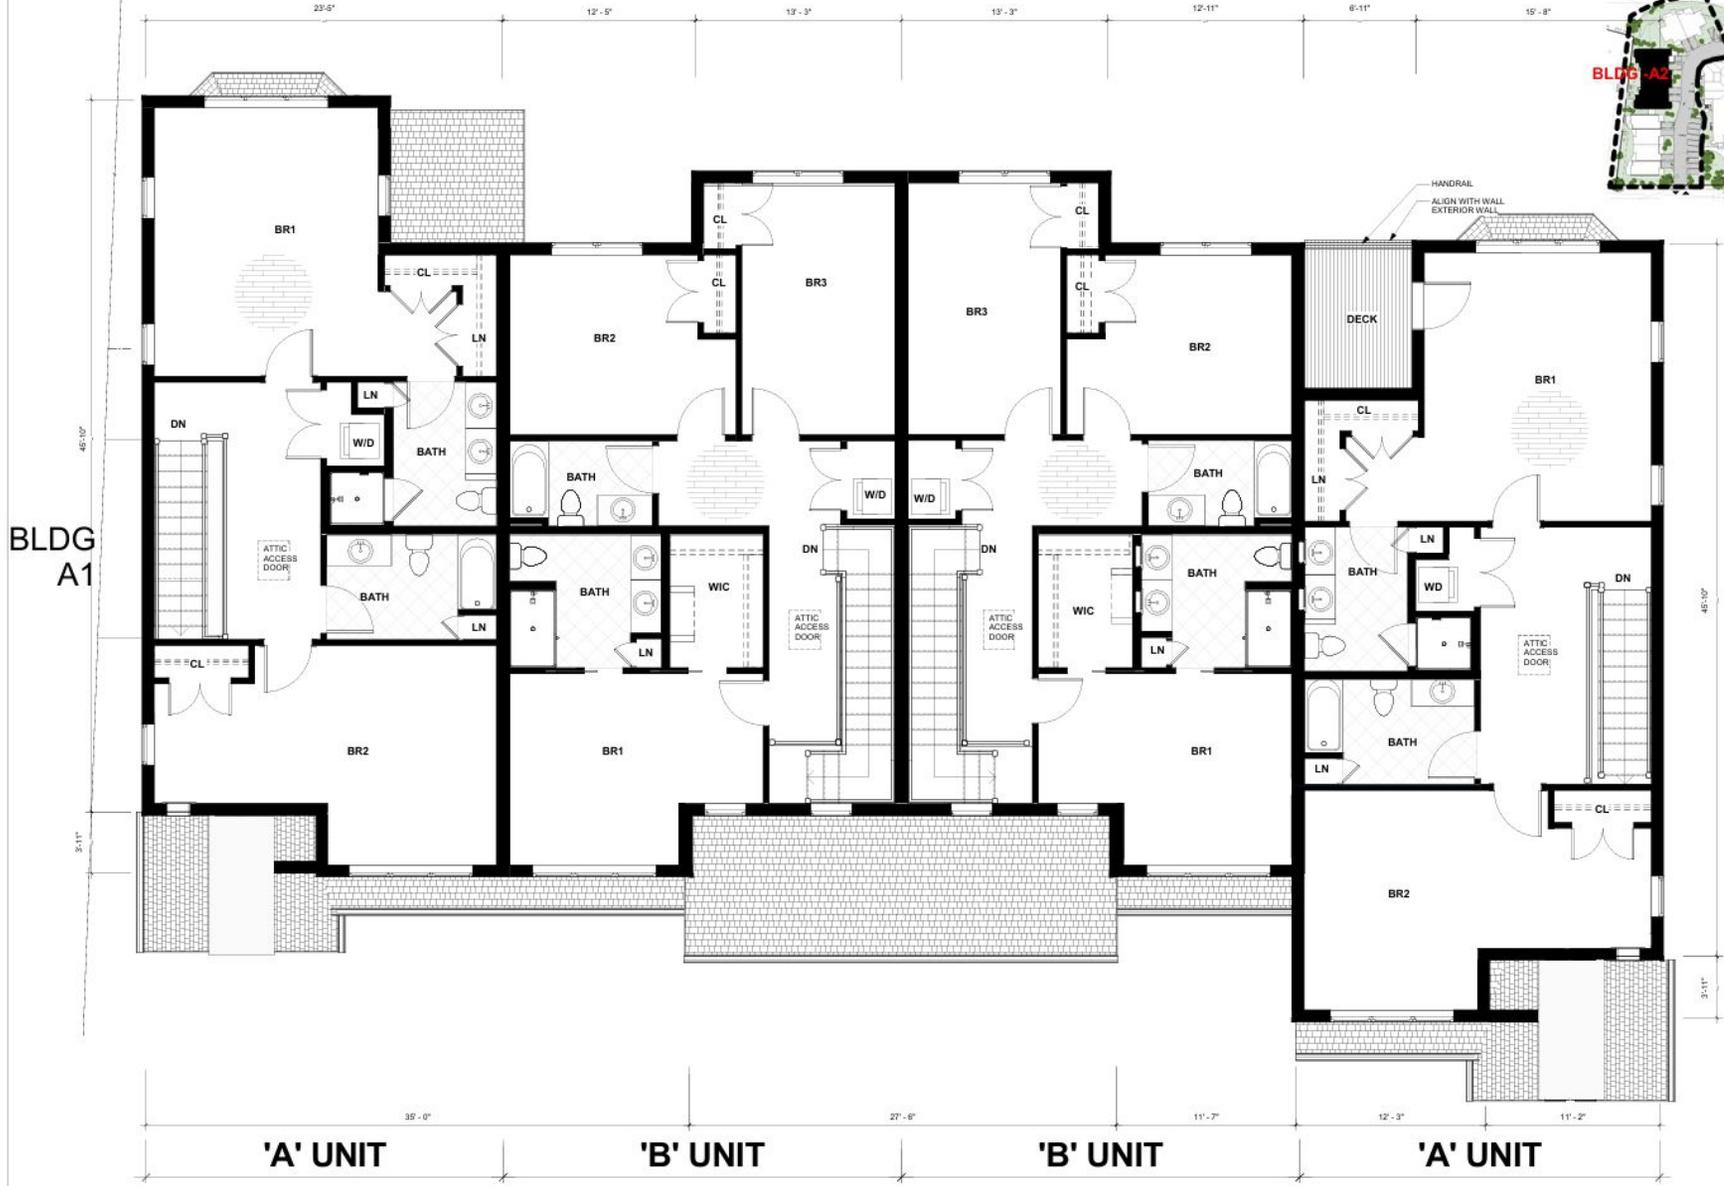

BLDG A1

1 BLDG A2 -SECOND FLOOR PLAN
1/4" = 1'-0"